

CITY OF McPHERSON

2015 Street Improvements

Avenue "A" & Treatment Plant Road

PW-011-01 - Avenue "A"
PW-011-02 - Treatment Plant Road

INDEX OF SHEETS

1. TITLE SHEET
2. TYPICAL SECTIONS
- 3-6. AVENUE "A" PLAN & PROFILES
- 7-10. SIDE ROAD PLAN & PROFILES
- 11-13. TREATMENT PLANT ROAD PLAN & PROFILES
14. DRAINAGE DITCH PLAN & PROFILE
- 15-18. PAVEMENT JOINT PLANS
19. PAVEMENT DETAILS
- 20-21. SIDEWALK & HANDICAP RAMP DETAILS
- 22-24. INLET & MANHOLE DETAILS
25. SCHEDULE OF STORM SEWER INSTALLATIONS
- 26-28. END SECTIONS
- 29-30. SUMMARY OF QUANTITIES
31. TEMPORARY EROSION & POLLUTION CONTROL PLAN
- 32-34. TEMPORARY EROSION & POLLUTION CONTROL DETAILS
35. TRAFFIC CONTROL PLAN
- 36-39. TRAFFIC CONTROL DETAILS
- 40-60. AVENUE "A" CROSS SECTIONS
- 61-73. TREATMENT PLANT ROAD CROSS SECTIONS

UTILITIES

KANSAS ONE CALL: 1-800-DIG-SAFE



Cable TV: COX Communications
Mr. Jess Parker
316-260-7740

Electric: Board of Public Utilities
401 W. Kansas Avenue
McPherson, KS 67460
Mr. Joe Mitchell
620-245-2560


Gas: Kansas Gas Service
1644 W. Kansas Avenue
McPherson, KS 67460
620-241-0837

Sanitary Sewer: City of McPherson
400 E. Kansas Avenue
McPherson, KS 67460
Mr. Jeff Woodward
620-245-2545

Storm Sewer: City of McPherson
400 E. Kansas Avenue
McPherson, KS 67460
Mr. Jeff Woodward
620-245-2545

Telephone: A T & T
Ms. Patti Krebaum
620-665-1939



Water: Board of Public Utilities
401 W. Kansas Avenue
McPherson, KS 67460
Mr. Allen Elsasser
620-245-2560

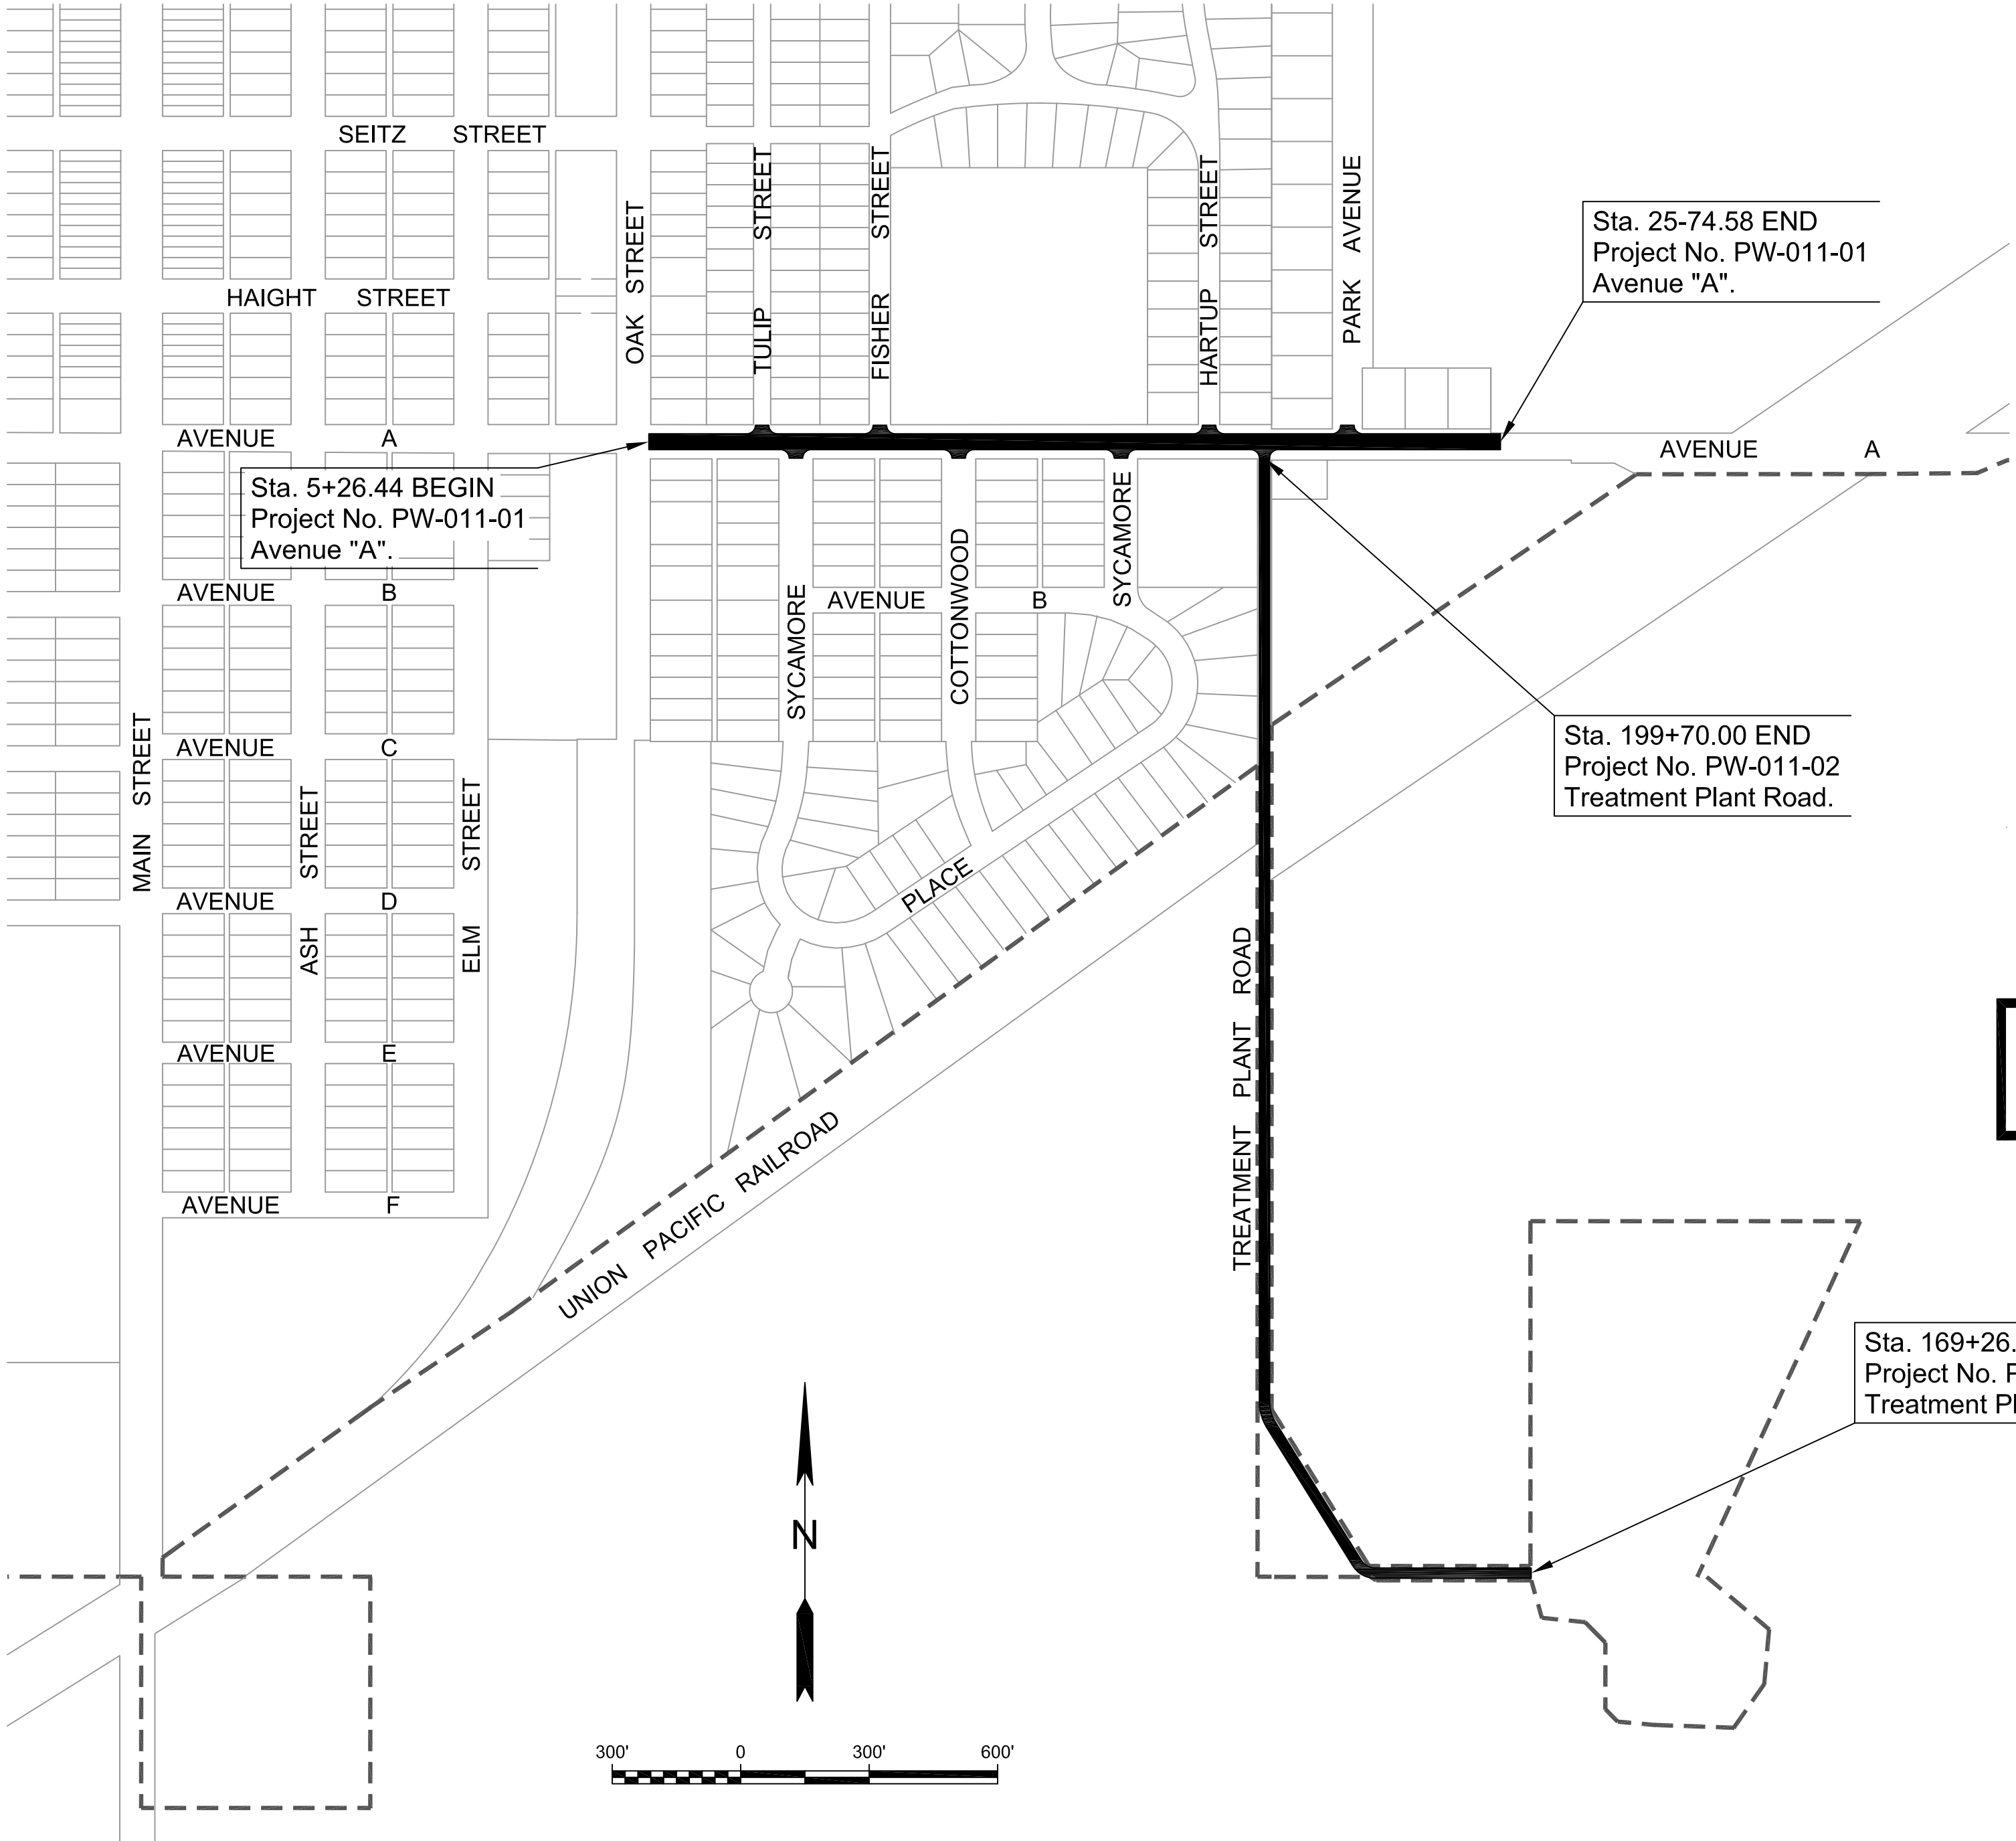




DATE SUBMITTED
02-06-2015

NO.	REVISIONS	DATE	INITIALS

Engineer:	J.T.S.
Drafter:	D.G.R.
Check:	S.L.A.
Date:	02-06-2015
Project No.	13-1443H
Sht. No.	Total Shts.
1	73

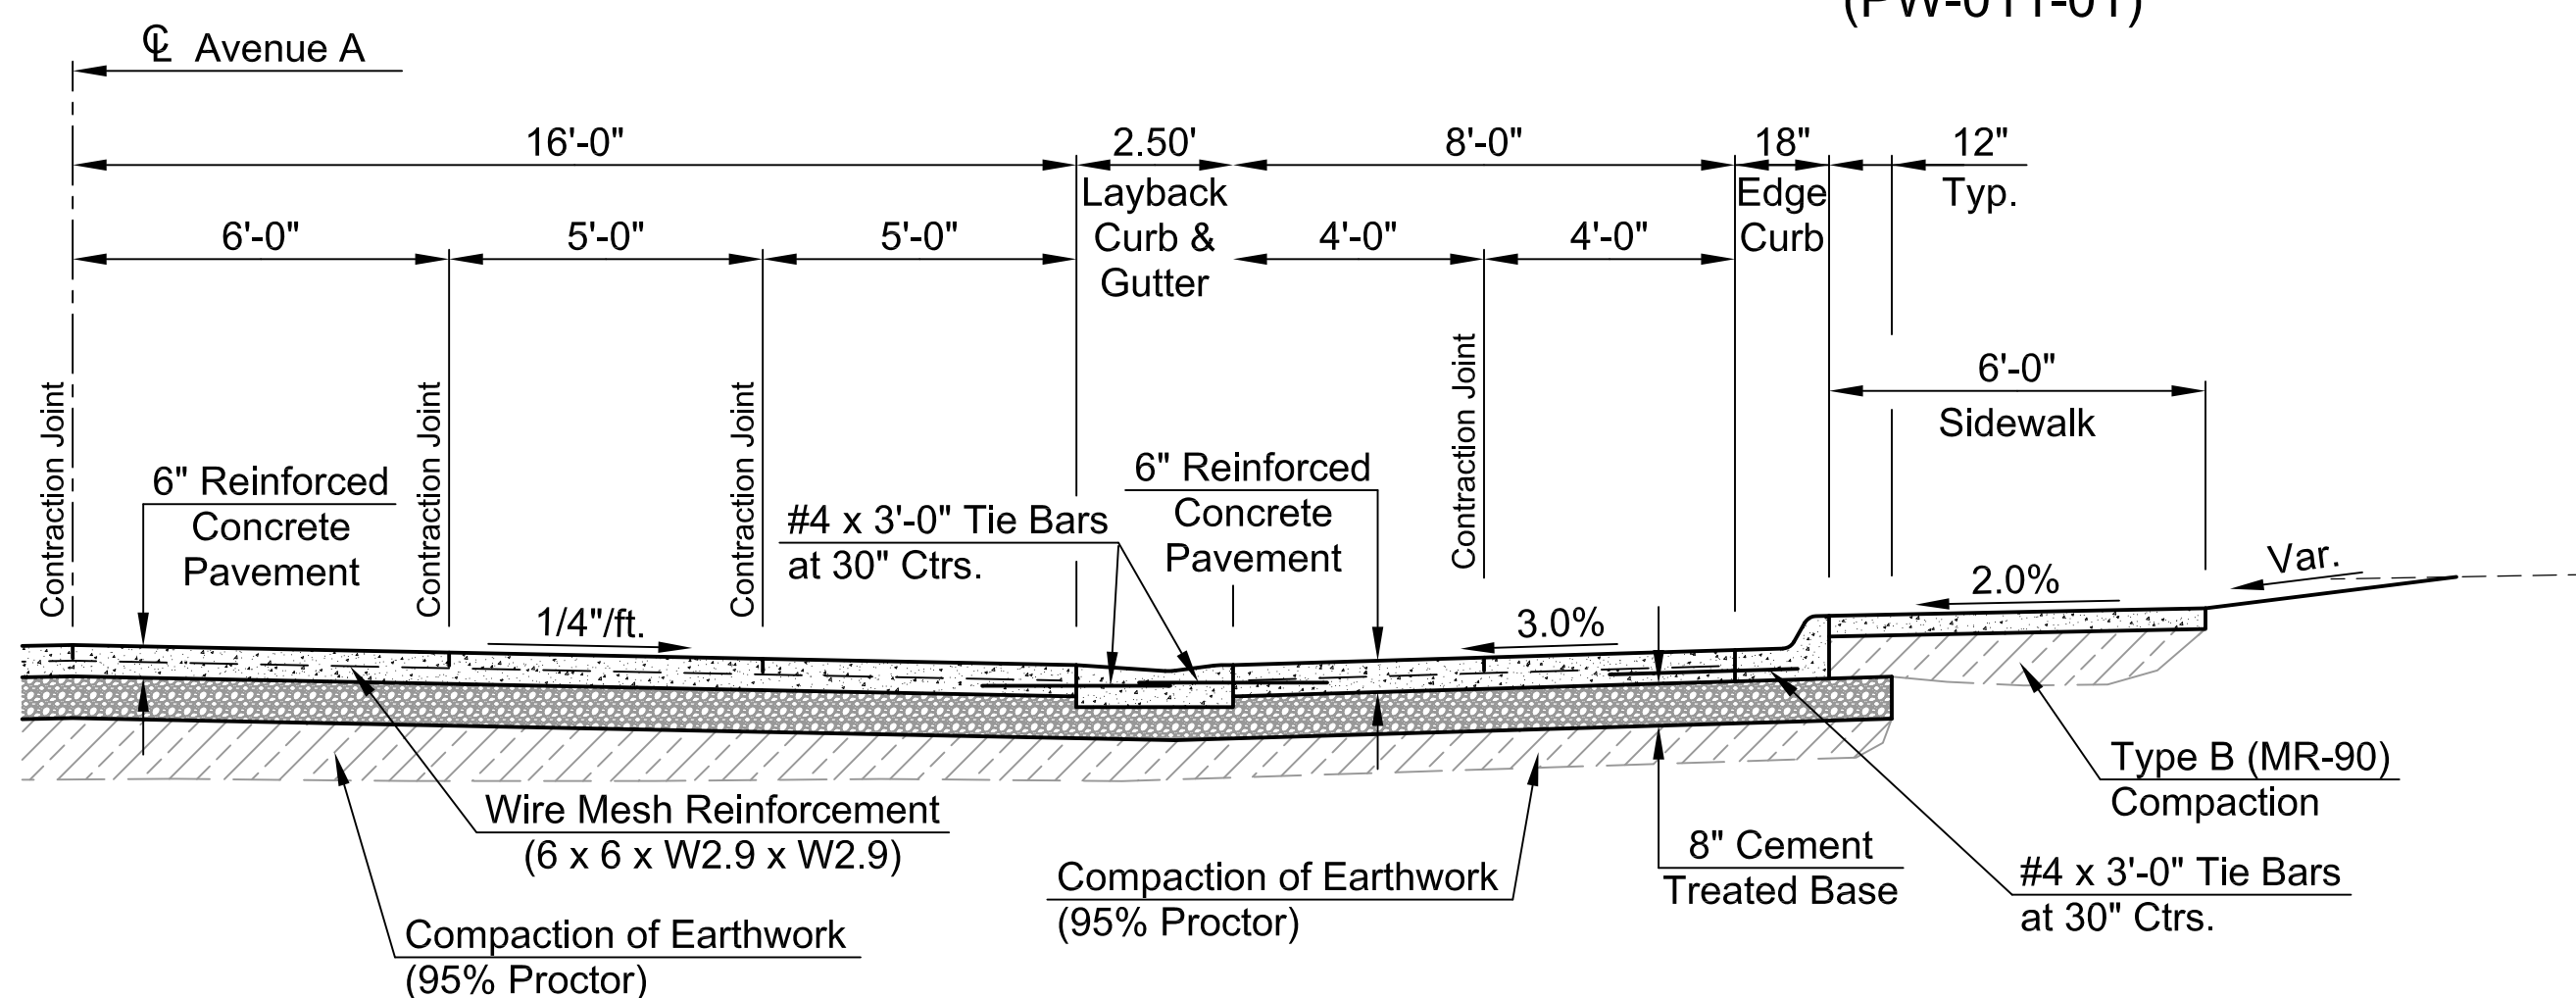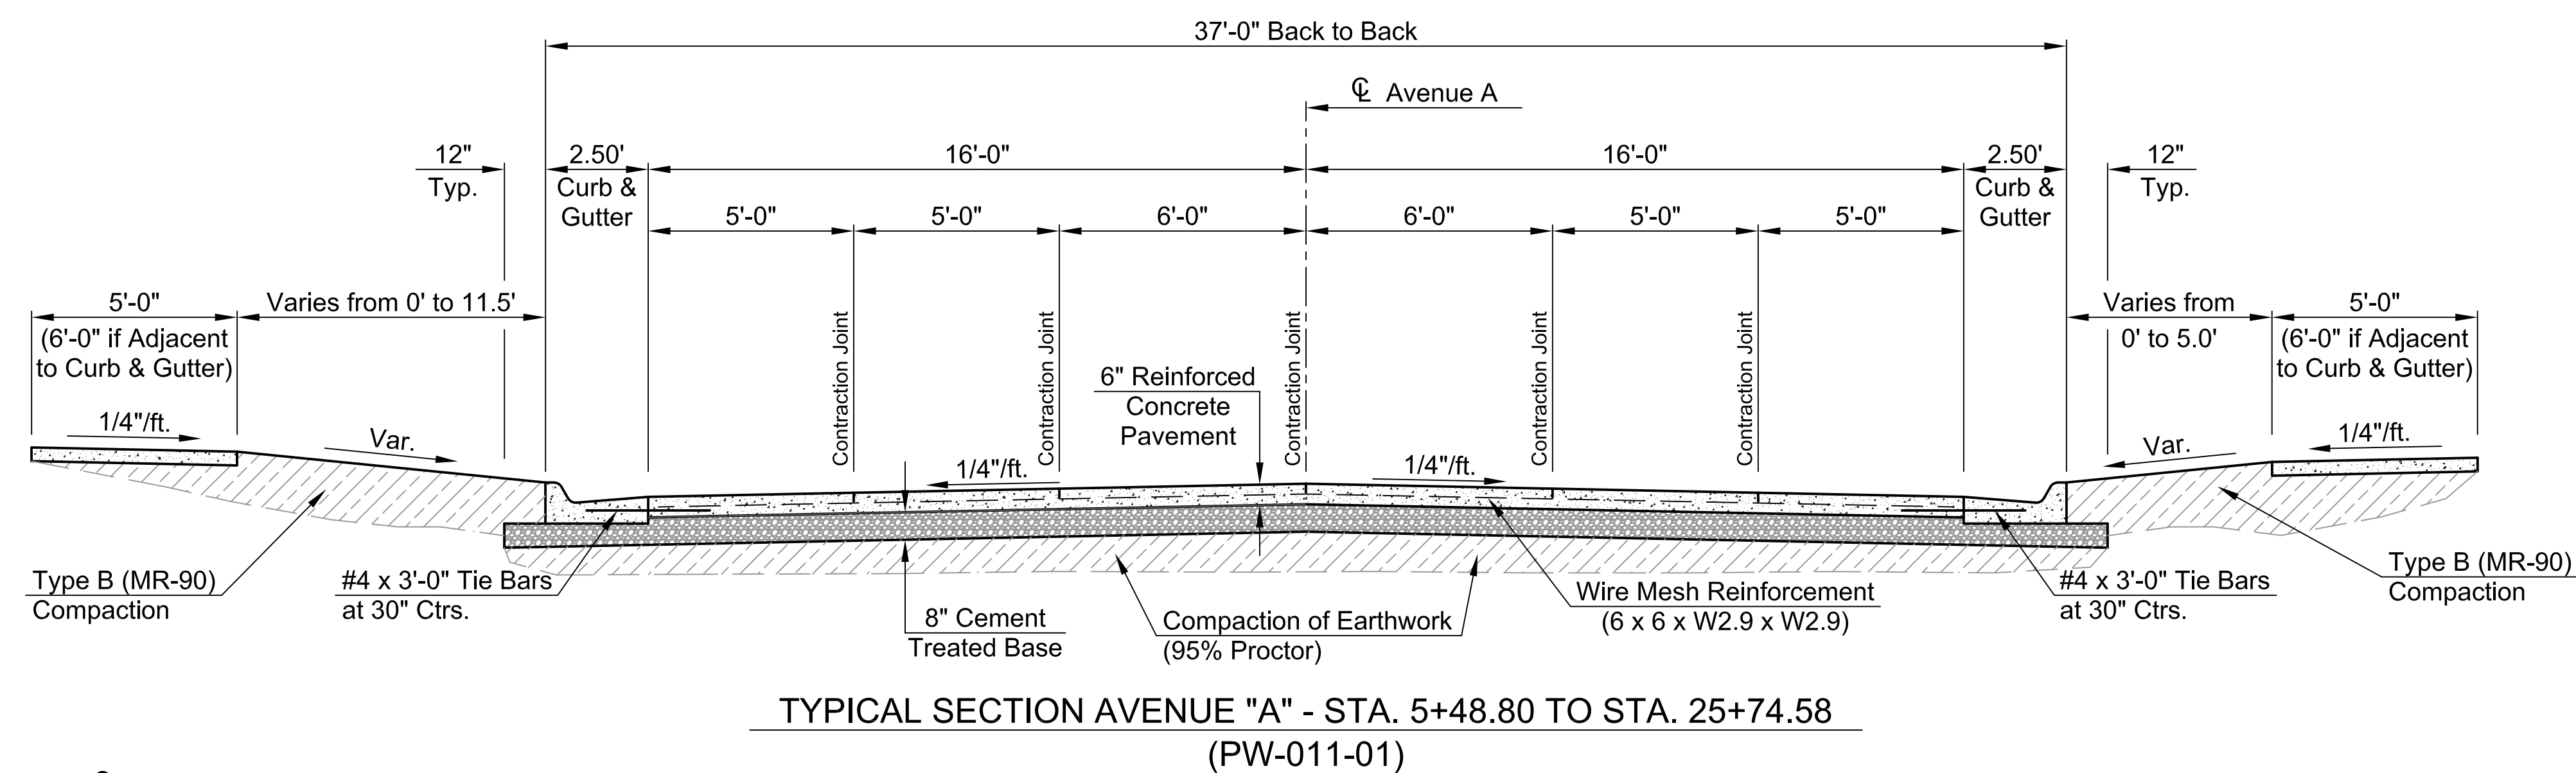



NOTE: See Typical Section Avenue "A" Sta. 5+48.80 to Sta. 25+74.58 for Dimensions and Information Left of Centerline

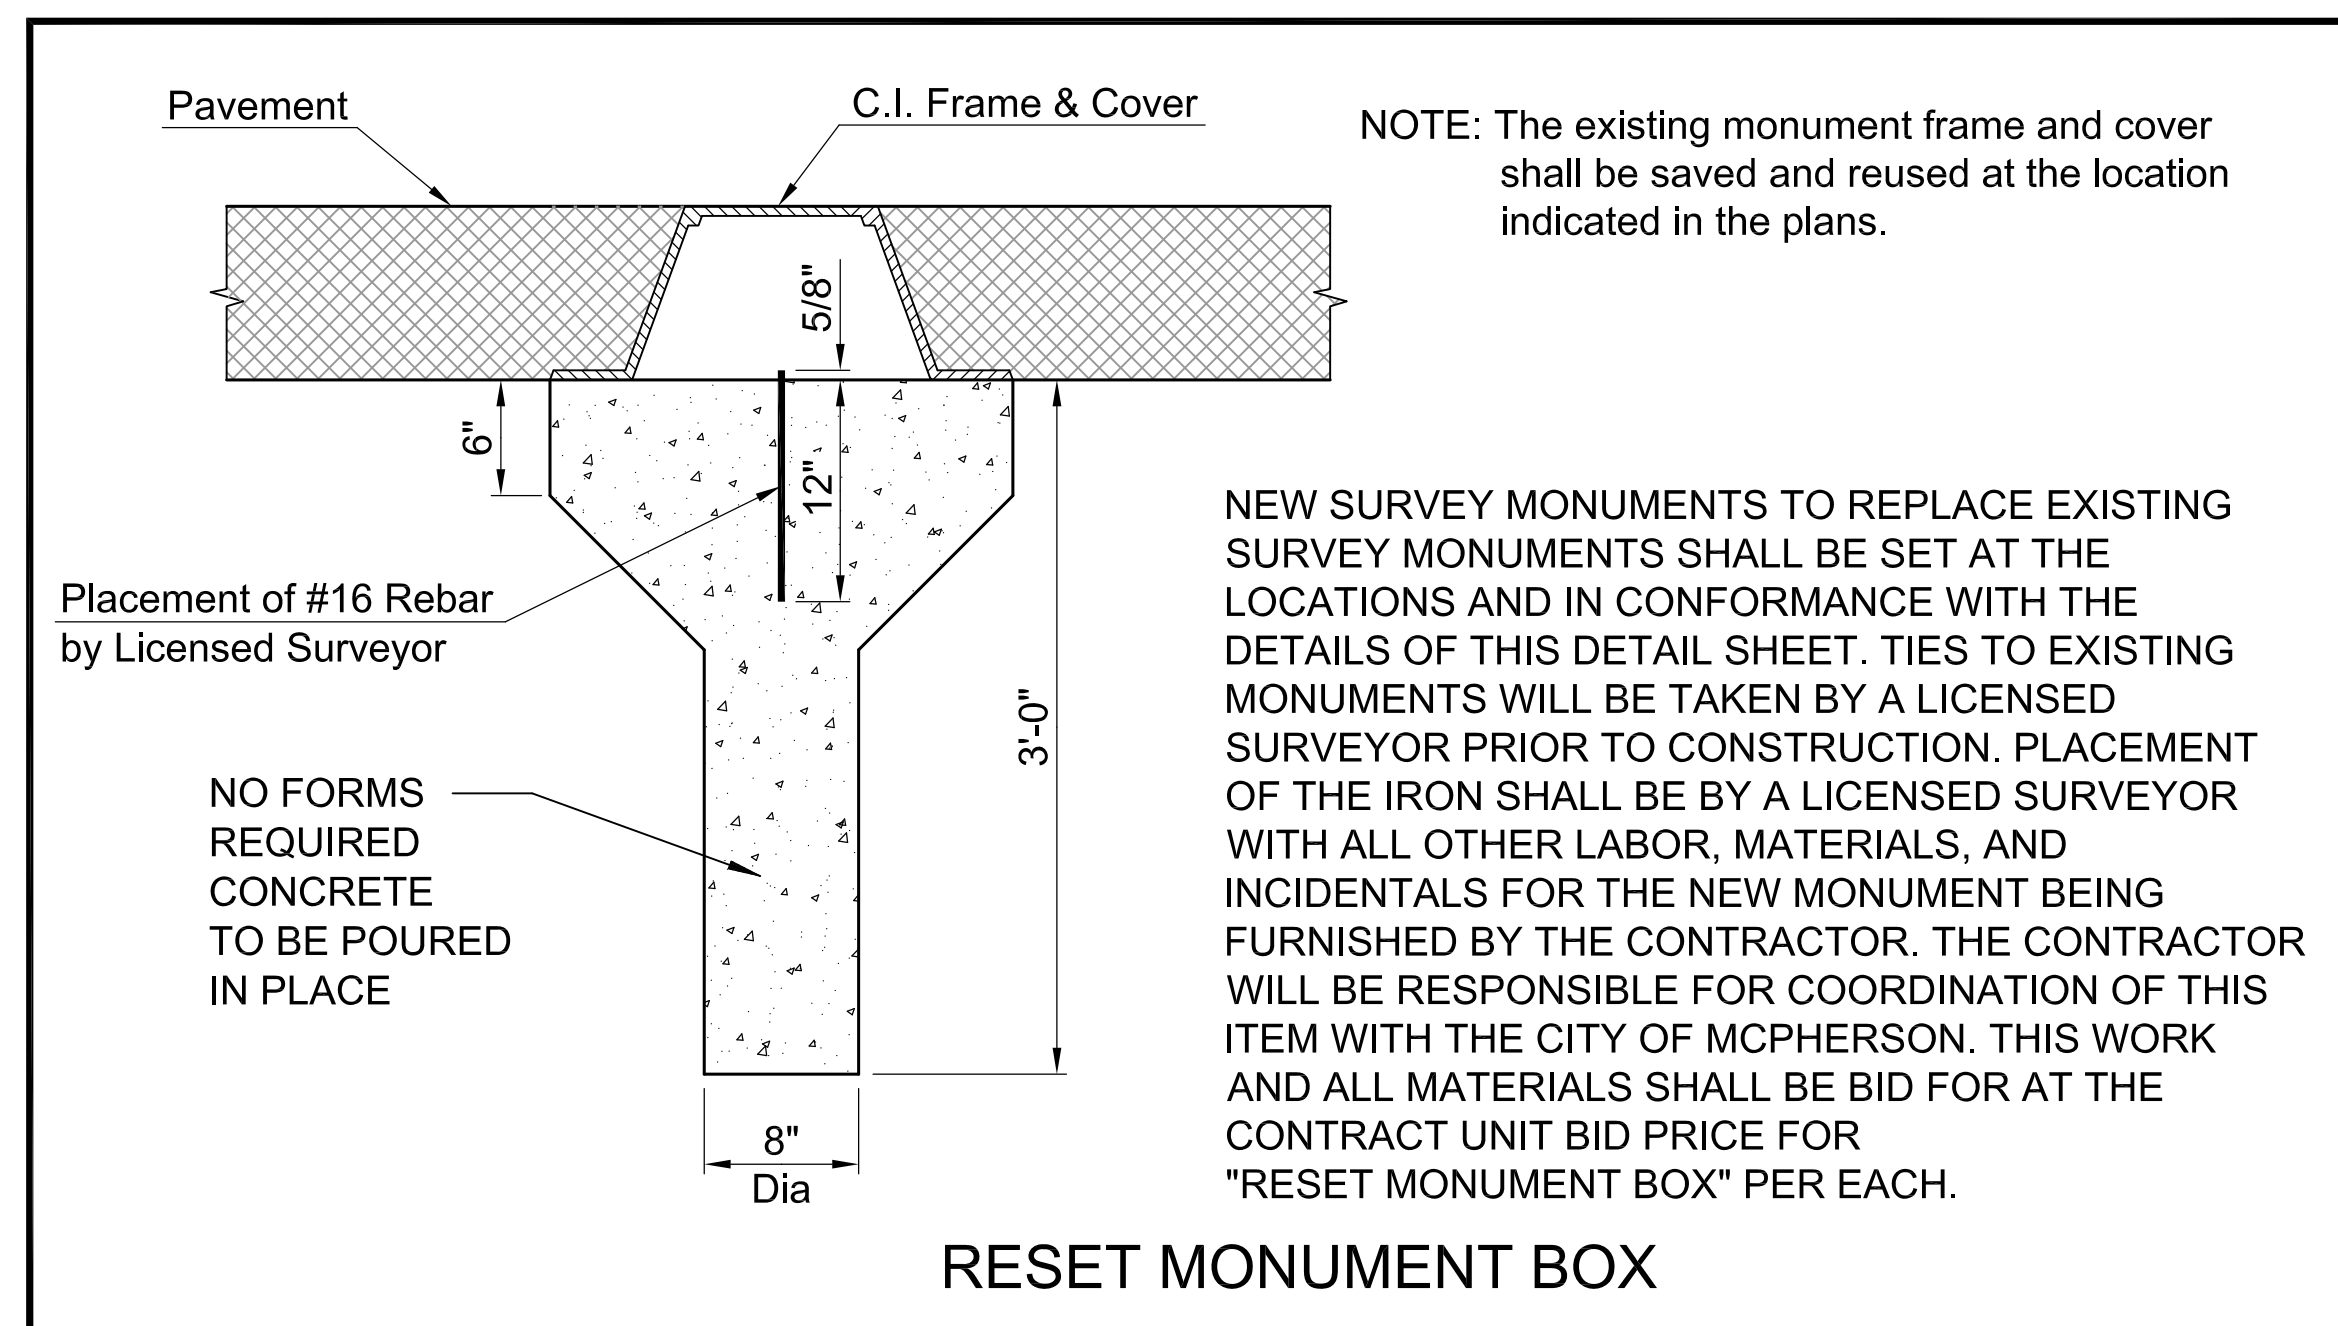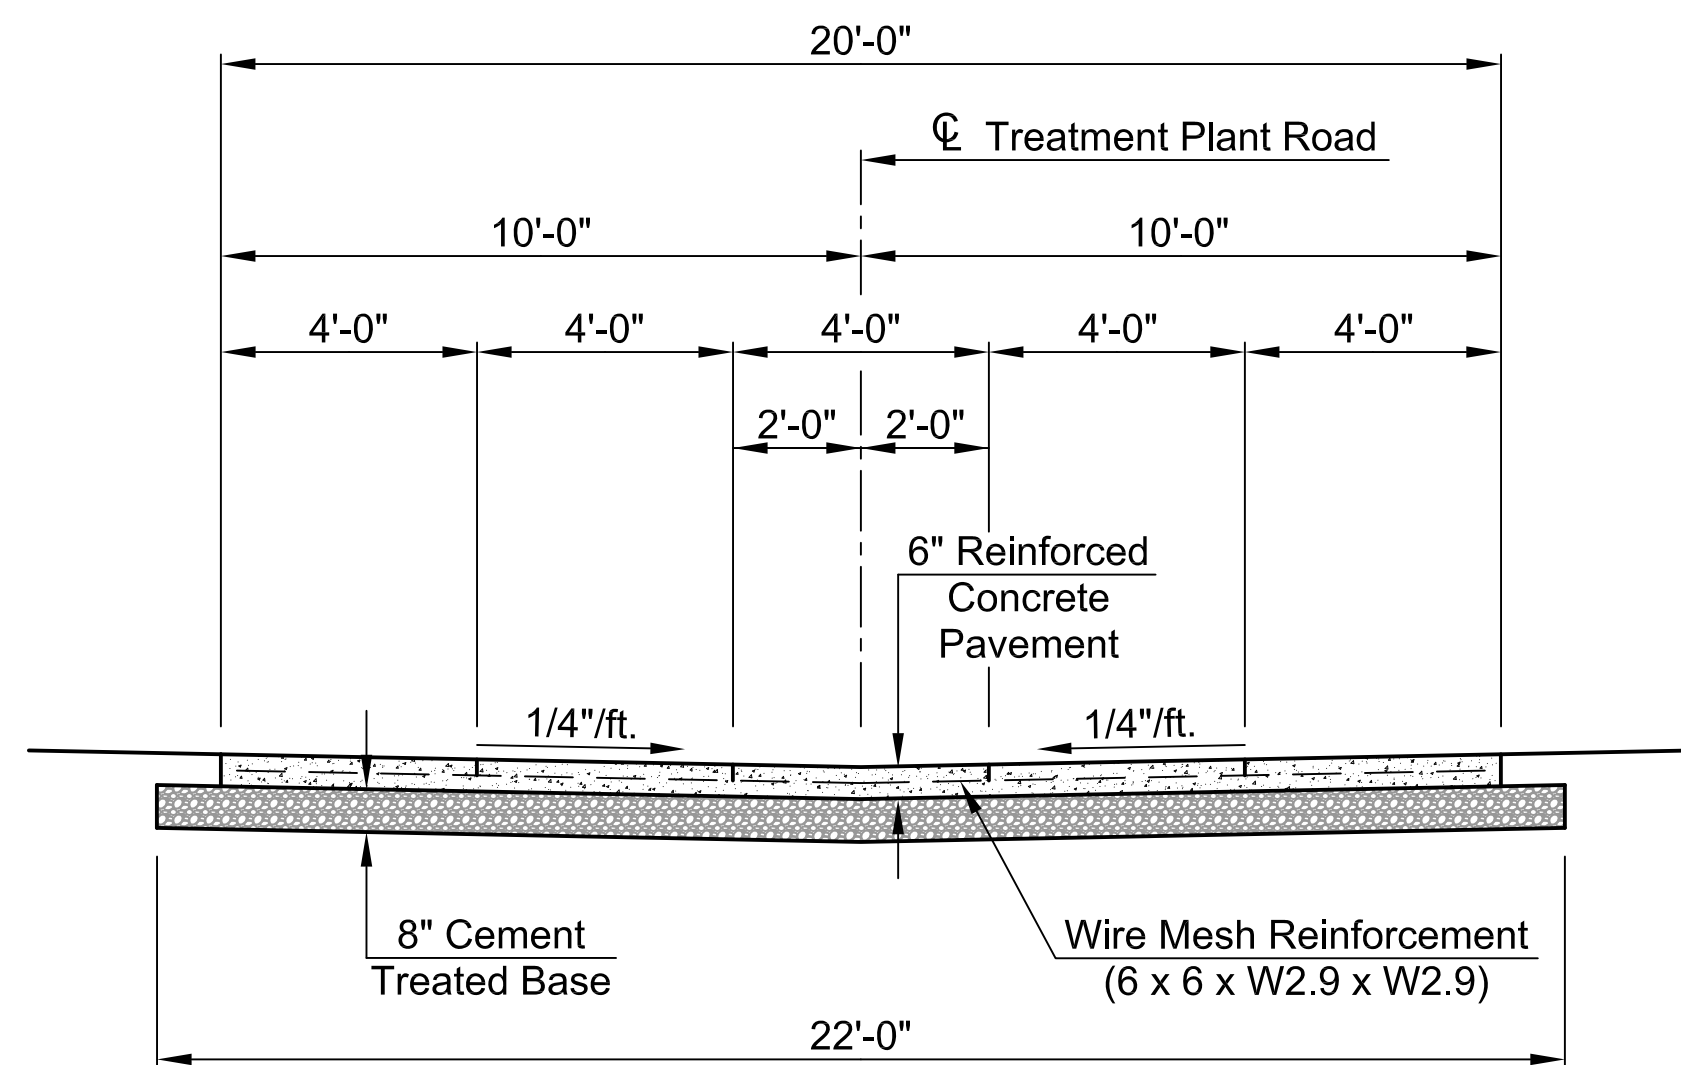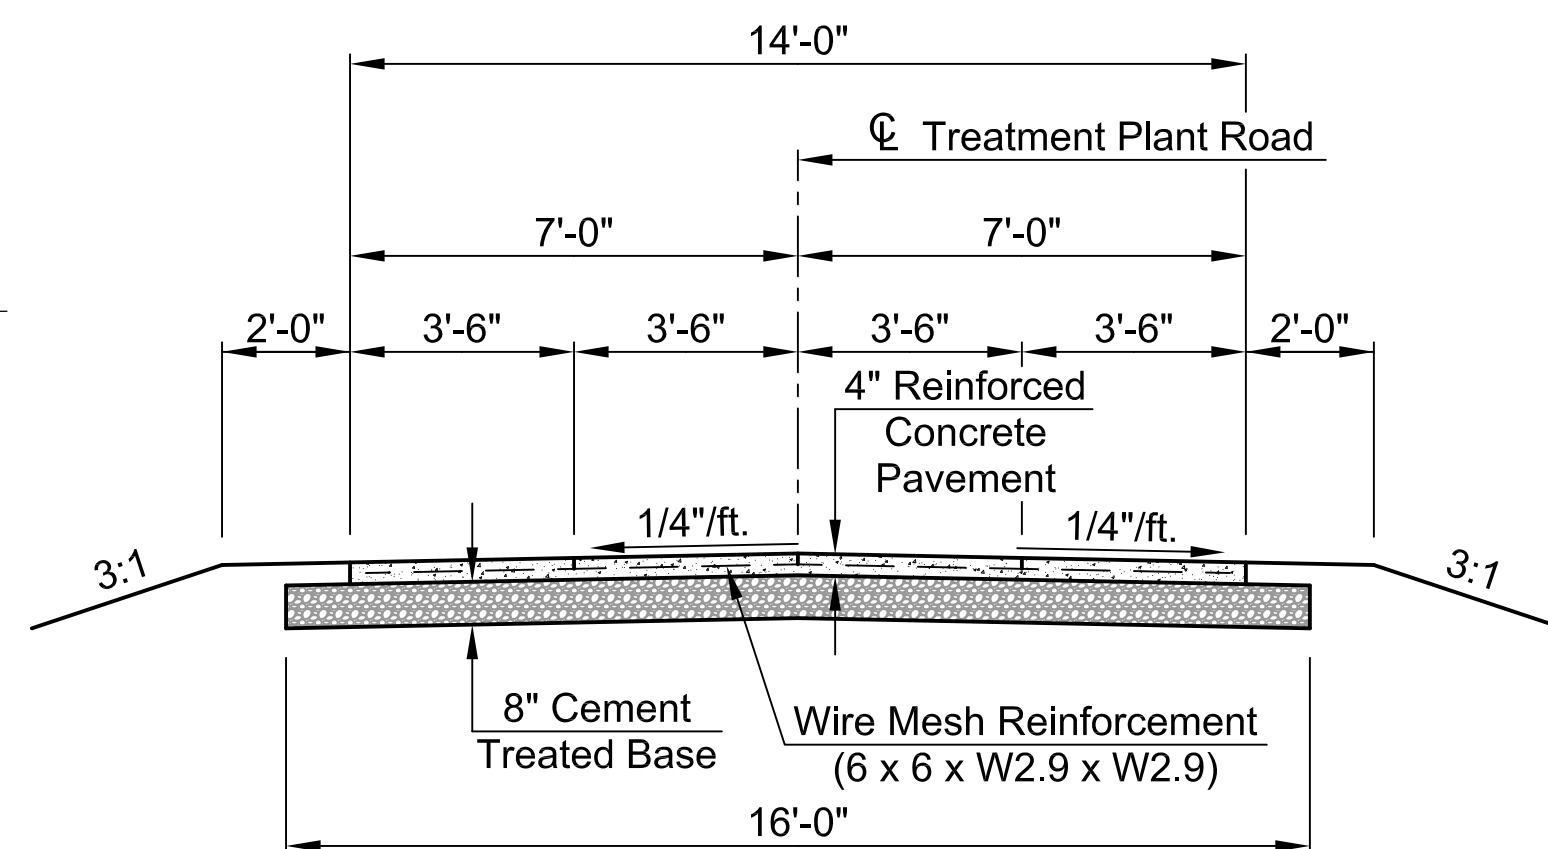

GENERAL NOTES

1. SPECIFICATIONS FOR MOST OF THE WORK TO BE PERFORMED ON THIS PROJECT ARE LOCATED IN THE "PROJECT SPECIFICATIONS" WHICH CAN BE OBTAINED FROM BG CONSULTANTS, INC. PROJECT WILL COMPLY WITH THE CITY OF McPHERSON SPECIFICATIONS.
2. IF DISCOVERED DURING THE BID OR CONSTRUCTION PHASE OF THE PROJECT THAT SPECIFICATIONS FROM THE "PROJECT SPECIFICATIONS" AND THE "CITY OF McPHERSON SPECIFICATIONS" BOTH ADDRESS AN ITEM ASSOCIATED WITH THE CONSTRUCTION OF THE PROJECT AND THOSE SPECIFICATIONS DIFFER, THE SPECIFICATIONS LOCATED IN THE "PROJECT SPECIFICATIONS" SHALL GOVERN.
3. THE CONTRACTOR SHALL MAINTAIN ACCESS TO RESIDENCES TO THE EXTENT FEASIBLE DURING CONSTRUCTION. THE CONTRACTOR SHALL USE MATERIAL PROVIDED BY THE CITY TO RESTORE ACCESS TO RESIDENCES AT THE END OF THE WORK DAY. SUCH WORK SHALL BE CONSIDERED SUBSIDIARY. THE CEMENT SLURRY BASE MAY BE CONSIDERED SUFFICIENT FOR TEMPORARY ACCESS, ONCE CURED. MATERIAL IS LOCATED AT 1340 TREATMENT PLANT ROAD. CONTRACTOR IS RESPONSIBLE FOR TRANSPORTING MATERIALS.
4. NOTIFICATIONS: THE CONTRACTOR SHALL NOTIFY POLICE/SHERIFF, FIRE AND EMERGENCY PREPAREDNESS DEPARTMENTS PRIOR TO BLOCKING OR RESTRICTING TRAFFIC ON ANY STREET. THE CONTRACTOR SHALL NOTIFY ALL LANDOWNERS IN WRITING AT LEAST TWO (2) WEEKS PRIOR TO ANY CONSTRUCTION ACTIVITIES WHICH WOULD TAKE PLACE ADJACENT TO THEIR PROPERTY. INDIVIDUAL DETAILED NOTICES OF ACCESS RESTRICTIONS SHALL BE HAND DELIVERED 48 HOURS PRIOR TO RESTRICTIONS PUT IN PLACE.
5. THE CONTRACTOR SHALL CONFINE CONSTRUCTION OPERATIONS TO WITHIN THE EASEMENTS, RIGHTS-OF-WAY AND/OR PROPERTY AS SHOWN ON THE PLANS. REPLACEMENT OF LOT PINS OR BOUNDARY MARKERS SHALL BE THE RESPONSIBILITY OF THE CONTRACTOR, SHOULD HE DISTURB THEM.
6. UTILITIES: UTILITY LOCATIONS AS SHOWN WERE COMPLETED WITH THE BEST INFORMATION AVAILABLE TO THE ENGINEER AT THE TIME OF PLAN PREPARATION. THE CONTRACTOR SHALL BE RESPONSIBLE FOR VERIFYING, IDENTIFYING AND MAKING HIS OWN DETERMINATIONS OF SUBSURFACE CONDITIONS. NO DIRECT PAYMENT WILL BE MADE FOR ABANDONED UTILITY REMOVAL. SUCH WORK SHALL BE CONSIDERED SUBSIDIARY. THE CONTRACTOR SHALL NOTIFY THE APPROPRIATE UTILITY COMPANIES FOR LOCATION OF EXISTING UTILITIES. ANY DAMAGE TO UTILITY LINES CAUSED BY THE CONTRACTOR'S CONSTRUCTION OPERATIONS SHALL BE REPAIRED AT THE CONTRACTOR'S EXPENSE.
7. MAINTENANCE OF SURFACE DRAINAGE SHALL BE THE RESPONSIBILITY OF THE CONTRACTOR.
8. THE CONTRACTOR SHALL REMOVE AND RESET MAILBOXES AS REQUIRED FOR CONSTRUCTION WITHOUT DAMAGING. SUCH WORK SHALL BE CONSIDERED SUBSIDIARY TO RELATED ITEMS OF WORK.
9. THE CONTRACTOR SHALL RECEIVE THE APPROVAL OF THE OWNER PRIOR TO REMOVING ANY ITEM NOT SPECIFIED TO BE REMOVED. ANY SUCH ITEM REMOVED WITHOUT THE APPROVAL OF THE OWNER OR FOR CONSTRUCTION CONVENIENCE SHALL BE REPLACED AT THE CONTRACTOR'S EXPENSE.
10. TREES MARKED WITH AN "X" ARE TO BE REMOVED. ALL OTHER TREES SHALL NOT BE DISTURBED WITHOUT THE APPROVAL OF THE ENGINEER / CITY.
11. THE CONTRACTOR SHALL BE RESPONSIBLE FOR VERIFYING, IDENTIFYING AND MAKING THEIR OWN DETERMINATIONS OF SUBSURFACE CONDITIONS. NO DIRECT PAYMENT WILL BE MADE FOR ABANDONED UTILITY REMOVAL OR DEWATERING. SUCH WORK SHALL BE CONSIDERED SUBSIDIARY.
12. ALL ASPHALT AND CONCRETE TO BE REMOVED SHALL BE NEATLY SAW CUT. SAW CUTS SHALL BE FULL DEPTH AND SHALL BE SUBSIDIARY TO RELATED BID ITEMS. PAVEMENT REMOVAL AND REPLACEMENT LIMITS SHALL BE AS SHOWN ON THE PLANS. IF THE CONTRACTOR EXCEEDS THOSE LIMITS WITHOUT THE APPROVAL OF THE ENGINEER, IT SHALL BE AT HIS EXPENSE.
13. ALL DISPOSAL SITES MUST BE APPROVED BY THE KANSAS DEPARTMENT OF HEALTH AND ENVIRONMENT. MATERIALS EITHER STOCKPILED OR DISPOSED OF IN A FLOOD PLAIN WOULD REQUIRE KANSAS DEPARTMENT OF AGRICULTURE APPROVAL. ANY MATERIAL DUMPED IN WATERS OF THE UNITED STATES OR WETLANDS IS SUBJECT TO U.S. CORPS OF ENGINEERS PERMITTING REGULATIONS.
14. STATION AND OFFSET INFORMATION FOR STORM DRAINAGE STRUCTURES (INLETS AND MANHOLES) IS GIVEN TO THE CENTER OF THE STRUCTURE.
15. ALL LABOR, MATERIALS AND EQUIPMENT NECESSARY TO MAKE CONNECTIONS TO EXISTING PIPE OR CONNECTIONS TO EXISTING STRUCTURES SHALL NOT BE PAID FOR DIRECTLY, BUT SHALL BE CONSIDERED SUBSIDIARY TO THE RELATED BID ITEM. REMOVING AND REPLACING CONCRETE INVERTS IN EXISTING STRUCTURES TO FACILITATE POSITIVE DRAINAGE OF NEW PIPE CONNECTIONS SHALL ALSO BE CONSIDERED SUBSIDIARY TO THE RELATED BID ITEM.
16. EXCESS MATERIAL WILL BE STOCKPILED AT THE STREET DEPARTMENT'S OFFSITE STORAGE, 1340 TREATMENT PLANT ROAD. MILLINGS FOR TEMPORARY SURFACING ARE AVAILABLE AT THIS LOCATION AS WELL.
17. EXISTING PERMANENT TRAFFIC CONTROL SIGNS WILL BE REMOVED AND RESET OR COVERED BY OTHERS.
18. SUBGRADE PREPARATION WORK SHALL BE COORDINATED WITH THE CITY TO ENSURE AN ADEQUATE NUMBER OF UNINTERRUPTED WORKING DAYS WITH FAVORABLE CONDITIONS TO COMPLETE THIS PHASE OF CONSTRUCTION AND MAINTAIN ACCESSIBILITY FOR RESIDENTS AND EMERGENCY RESPONDERS. SUBGRADE SHALL BE TRIMMED TO FINAL GRADE AND APPROVED BY THE CITY PRIOR TO BATCHING THE CEMENT SLURRY MIXTURE.
19. BID ITEM "ADJUST SANITARY SEWER MANHOLE" SHALL INCLUDE REPLACING THE EXISTING RING AND LID WITH A DEETER 1010 24" RING AND LID. REMOVED RING AND LID SHALL GO TO THE CITY.
20. AVENUE "A" AND TREATMENT PLANT ROAD SHALL BE PAID FOR UNDER SEPARATE CONTRACTS.
21. CONTRACTOR IS RESPONSIBLE FOR ACQUIRING THE NECESSARY INSURANCE FOR WORKING ON RAILROAD RIGHT OF WAY (PW-011-02).
22. ALL AREAS DISTURBED WILL BE SEEDED AND COVERED WITH EROSION CONTROL MAT (CLASS 1 TYPE A).

SURVEY CONTROL - COORDINATE SCHEDULE					
Ref.	Description	Station	Offset	Northing	Easting
-	NW Cor. 33-19-3	-	-	1,930,756.70	1,551,210.49
924	Control Point	5+03.10	28.17' Rt.	1,930,757.12	1,552,353.73
925	Control Point	10+53.56	21.31' Rt.	1,930,767.43	1,552,904.14
926	Control Point	13+85.80	22.40' Rt.	1,930,768.43	1,553,236.38
927	Control Point	16+74.44	19.45' Rt.	1,930,773.20	1,553,524.99
-	N 1/4 Cor. 33-19-3	20+00.00	0.00' Rt.	1,930,794.69	1,553,850.43
928	Control Point	20+12.35	24.51' Lt.	1,930,819.44	1,553,862.31
929	Control Point	26+08.95	28.00' Rt.	1,930,778.50	1,554,459.81
911	Control Point	26+74.91	33.07' Rt.	1,930,774.71	1,554,525.85
910	Control Point	27+99.88	49.97' Rt.	1,930,760.23	1,554,651.12
-	NE Cor. 33-19-3	-	-	1,930,845.92	1,556,494.66
-	W 1/4 Cor. 33-19-3	-	-	1,928,210.11	1,556,519.20

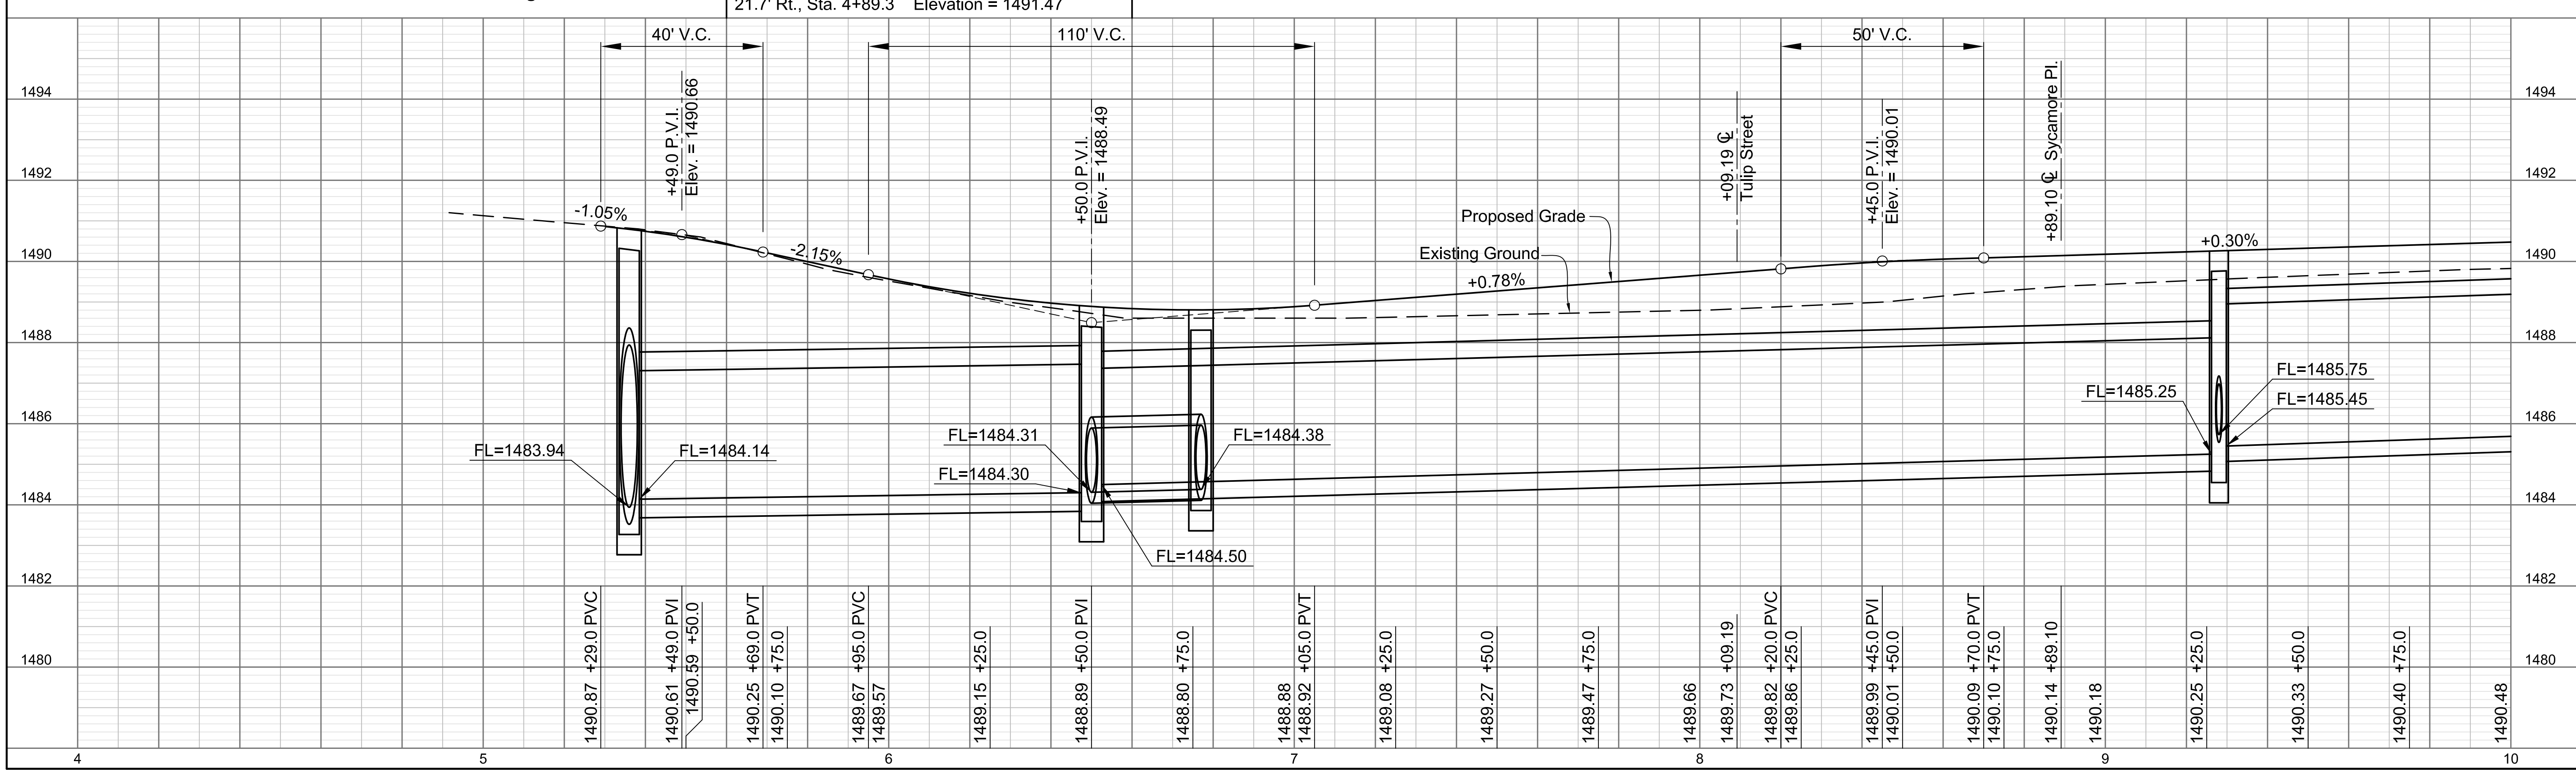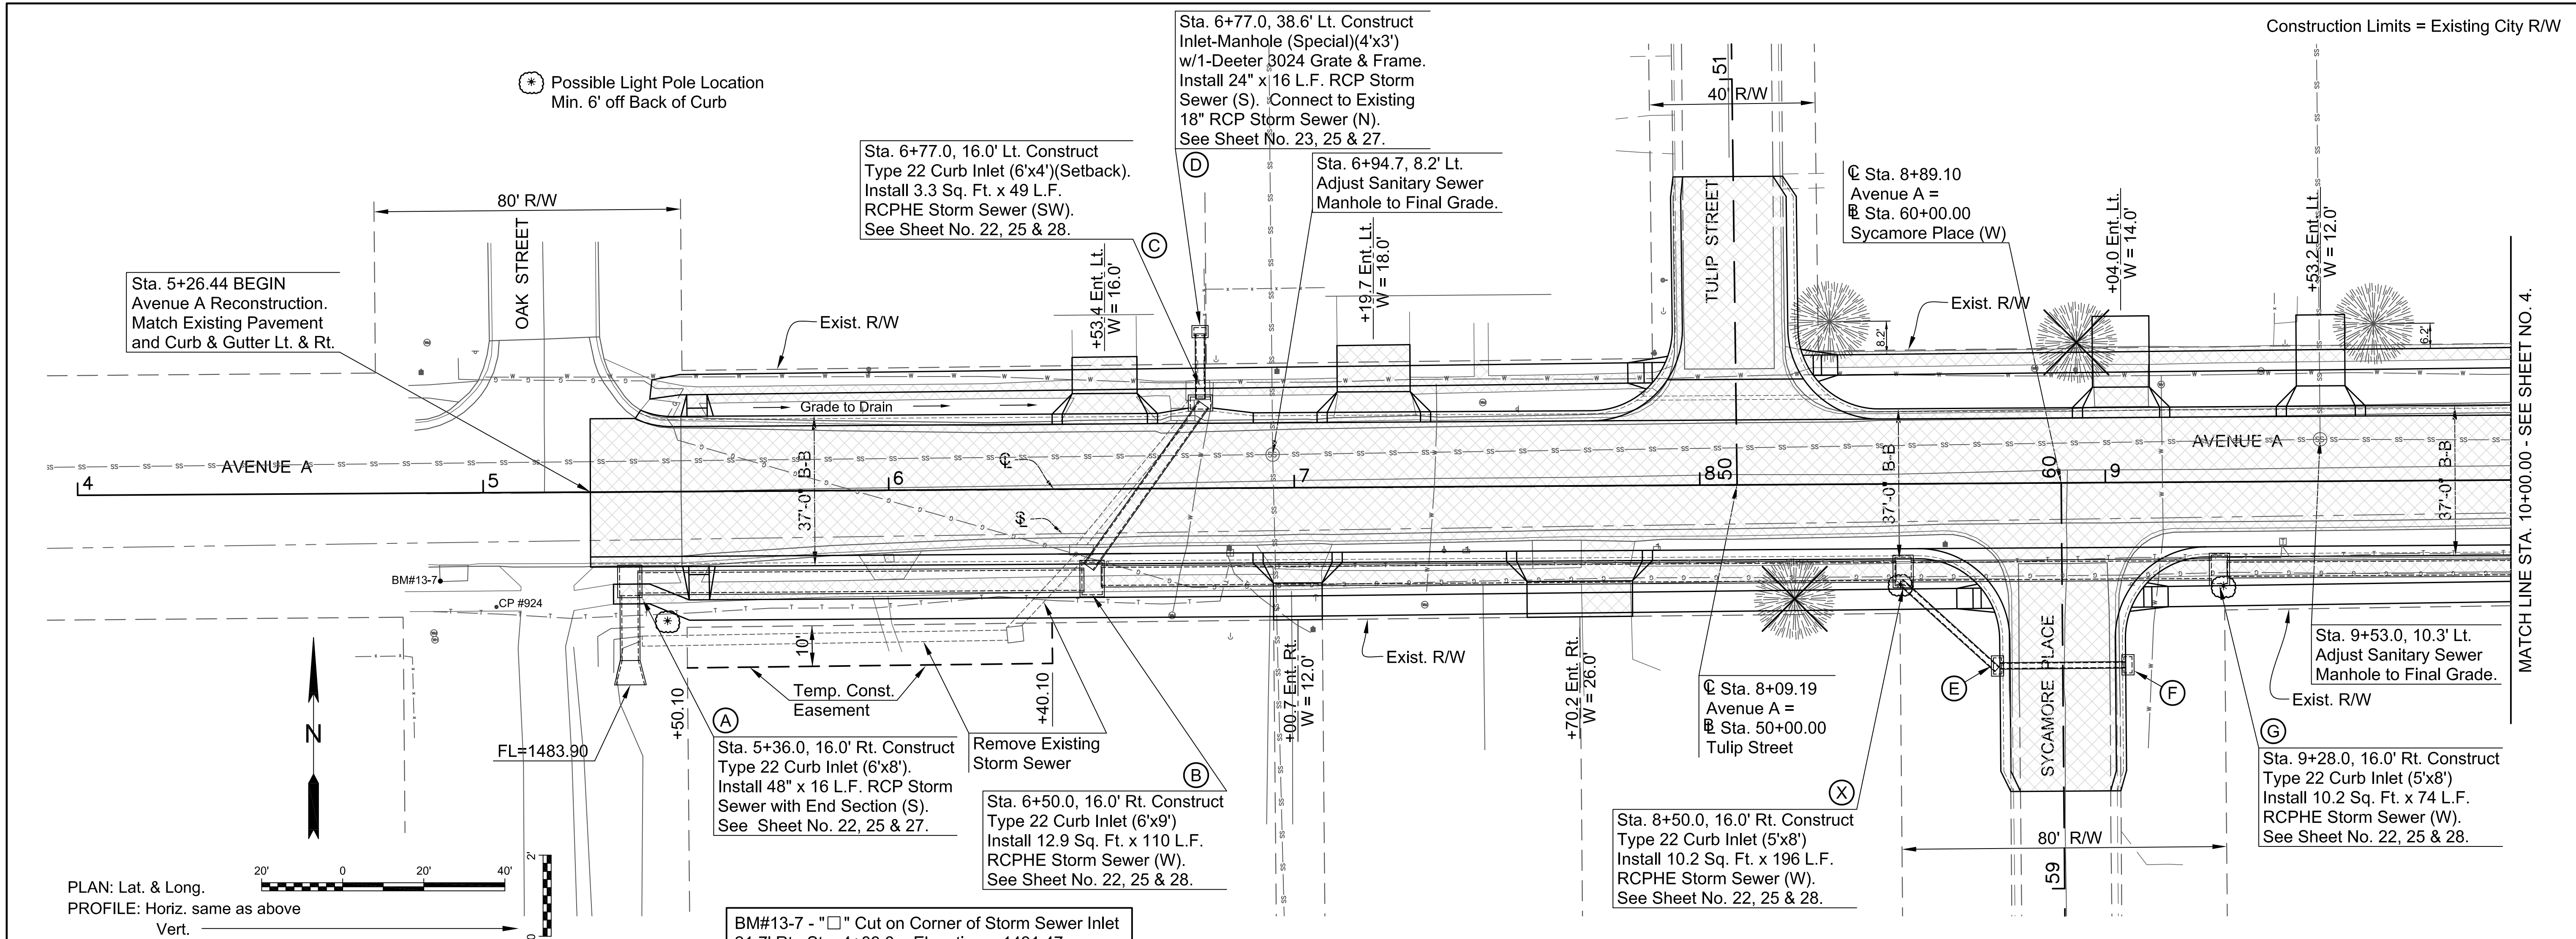

DATE INITIALS

REVISIONS

NO.

ENGINEER: J.T.S.

DRAFTER: D.G.R.

CHECK: S.L.A.

DATE: 12-12-2014

PROJECT NO. 13-1443H


SHT. NO. 3

TOTAL SHTS. 73



AVENUE "A" & TREATMENT PLANT ROAD
2015 STREET IMPROVEMENTS
McPHERSON, KANSAS




AVENUE "A" PLAN & PROFILE
Sta. 4+00.00 to Sta. 10+00.00





BG Consultants, Inc.
Engineering Architecture Surveying

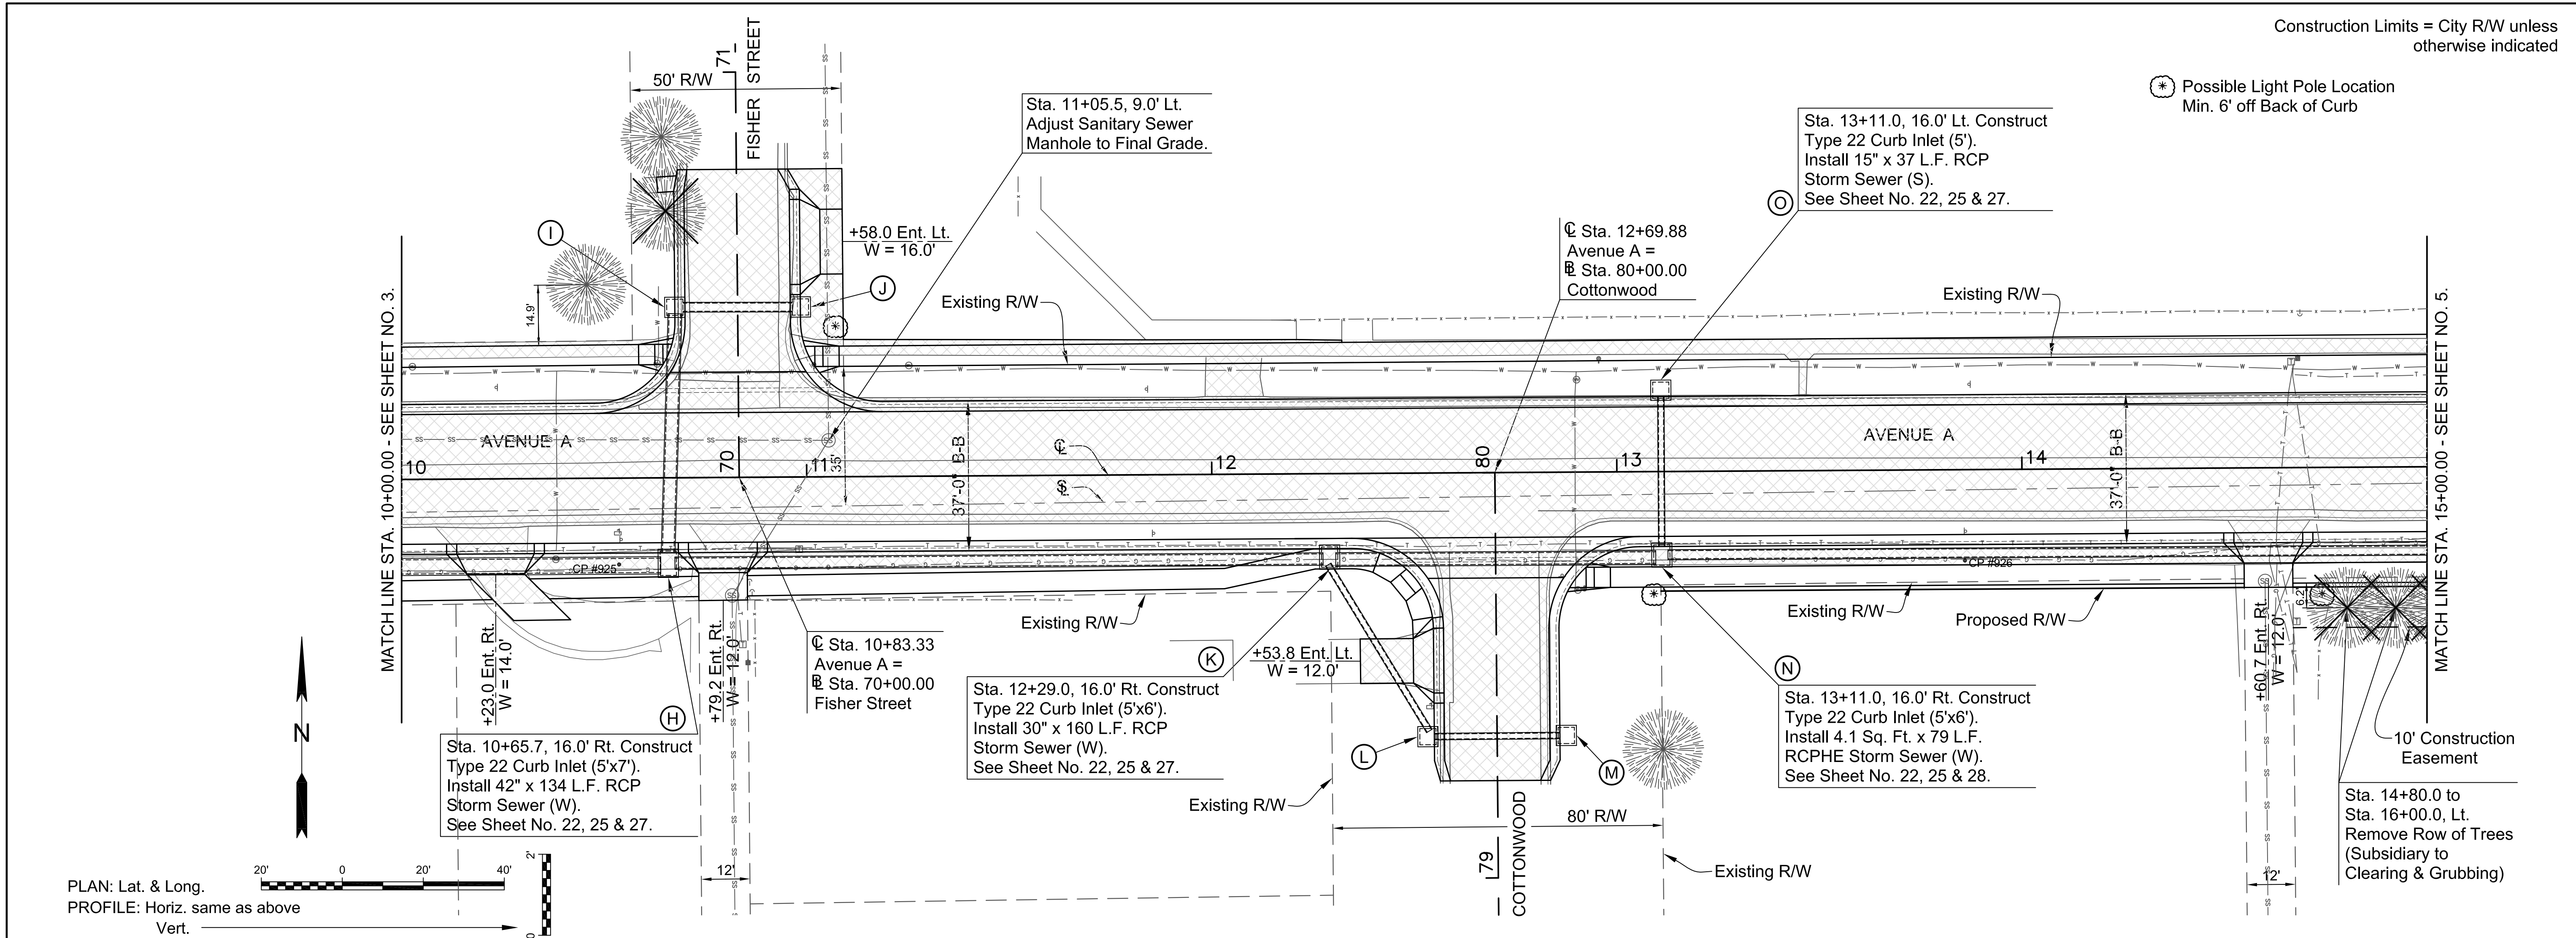

BG Consultants, Inc. Engineering ■ Architecture ■ Surveying	
NO.	DATE INITIALS
REVISIONS	
AVENUE "A" & TREATMENT PLANT ROAD 2015 STREET IMPROVEMENTS McPHERSON, KANSAS	
ENGINEER "A" PLAN & PROFILE Sta. 10+00.00 to Sta. 15+00.00	
Engineer: J.T.S.	
Drafter: D.G.R.	
Check: S.L.A. Date: 12-12-2014	
Project No. 13-1443H	
Sht. No.	Total Shts.
4	73

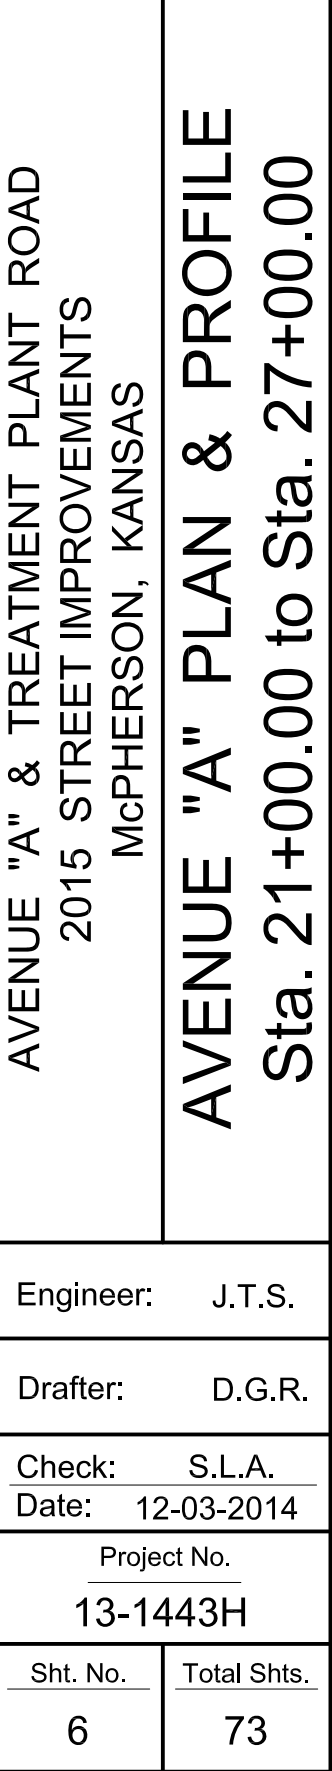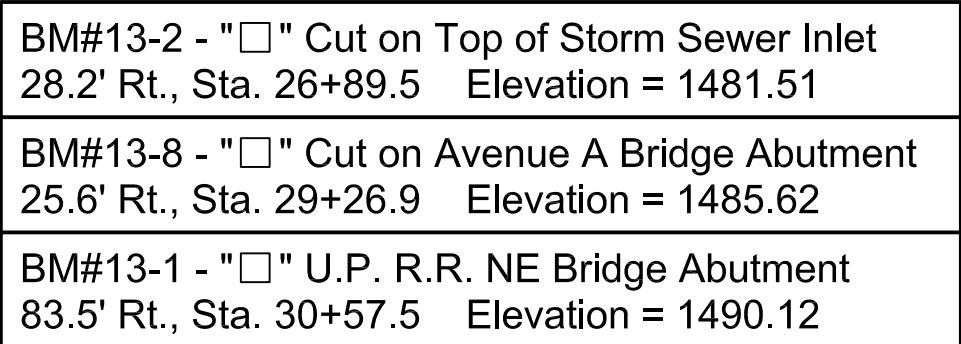

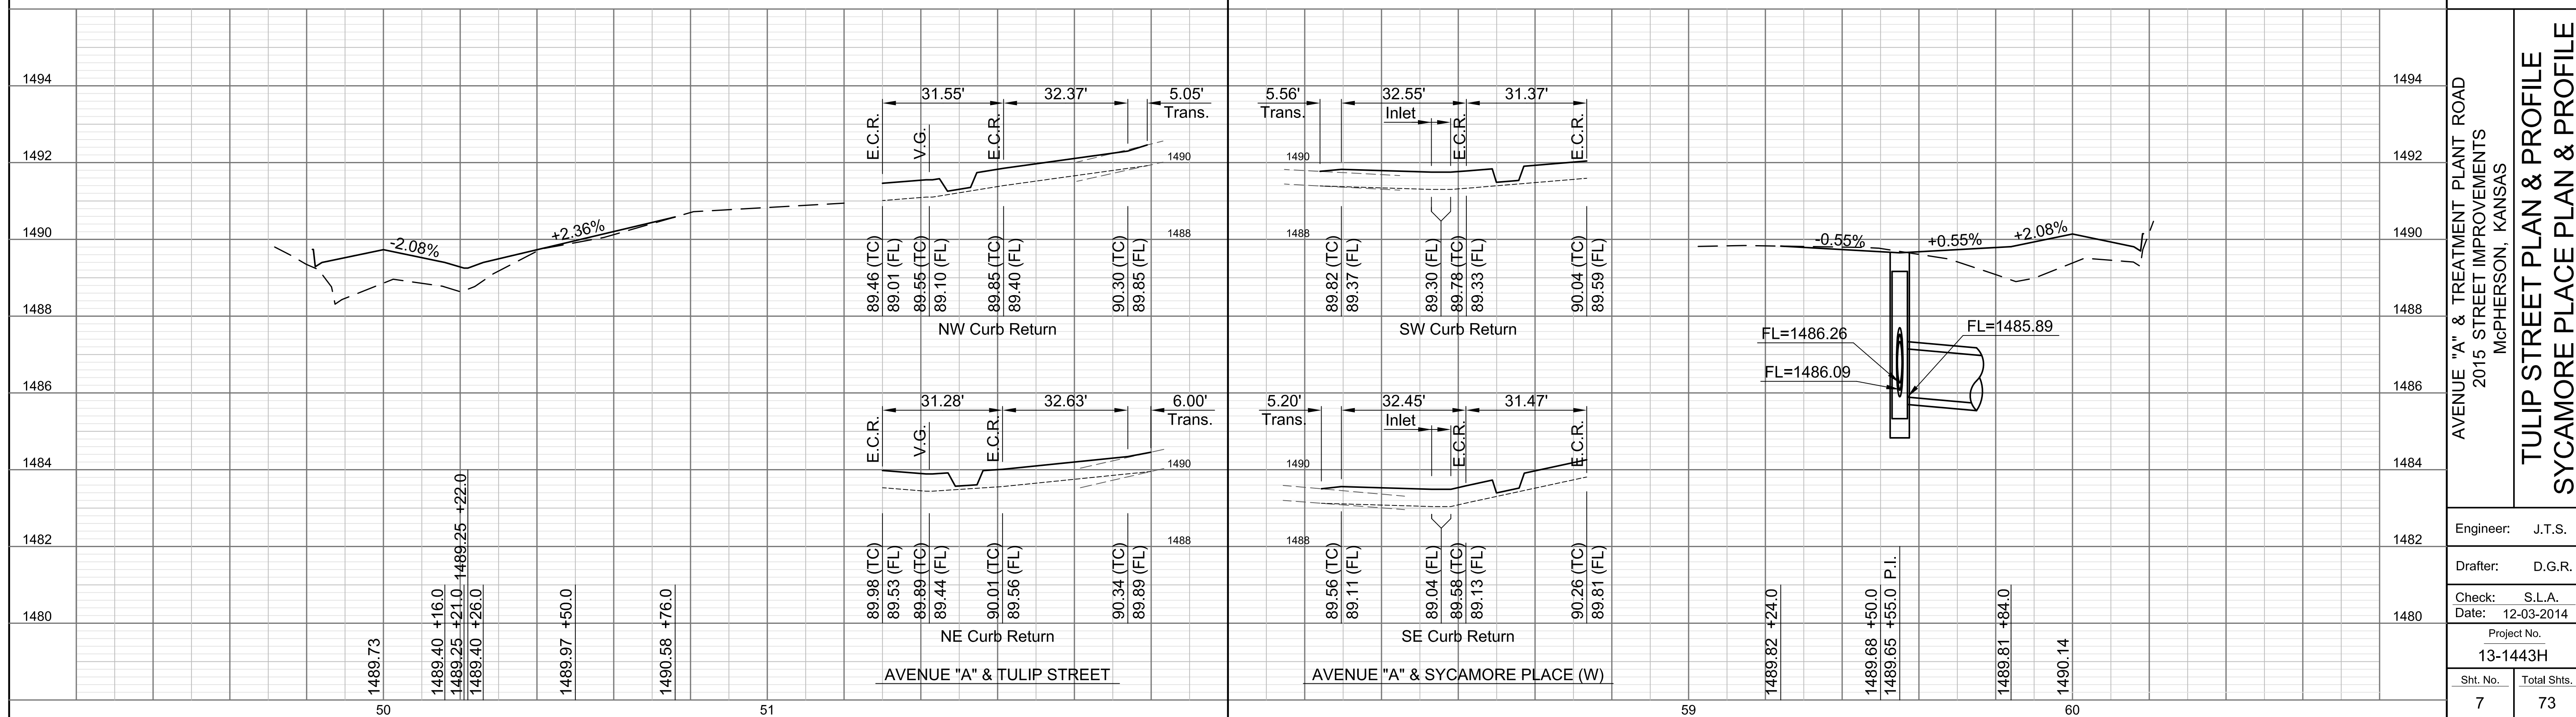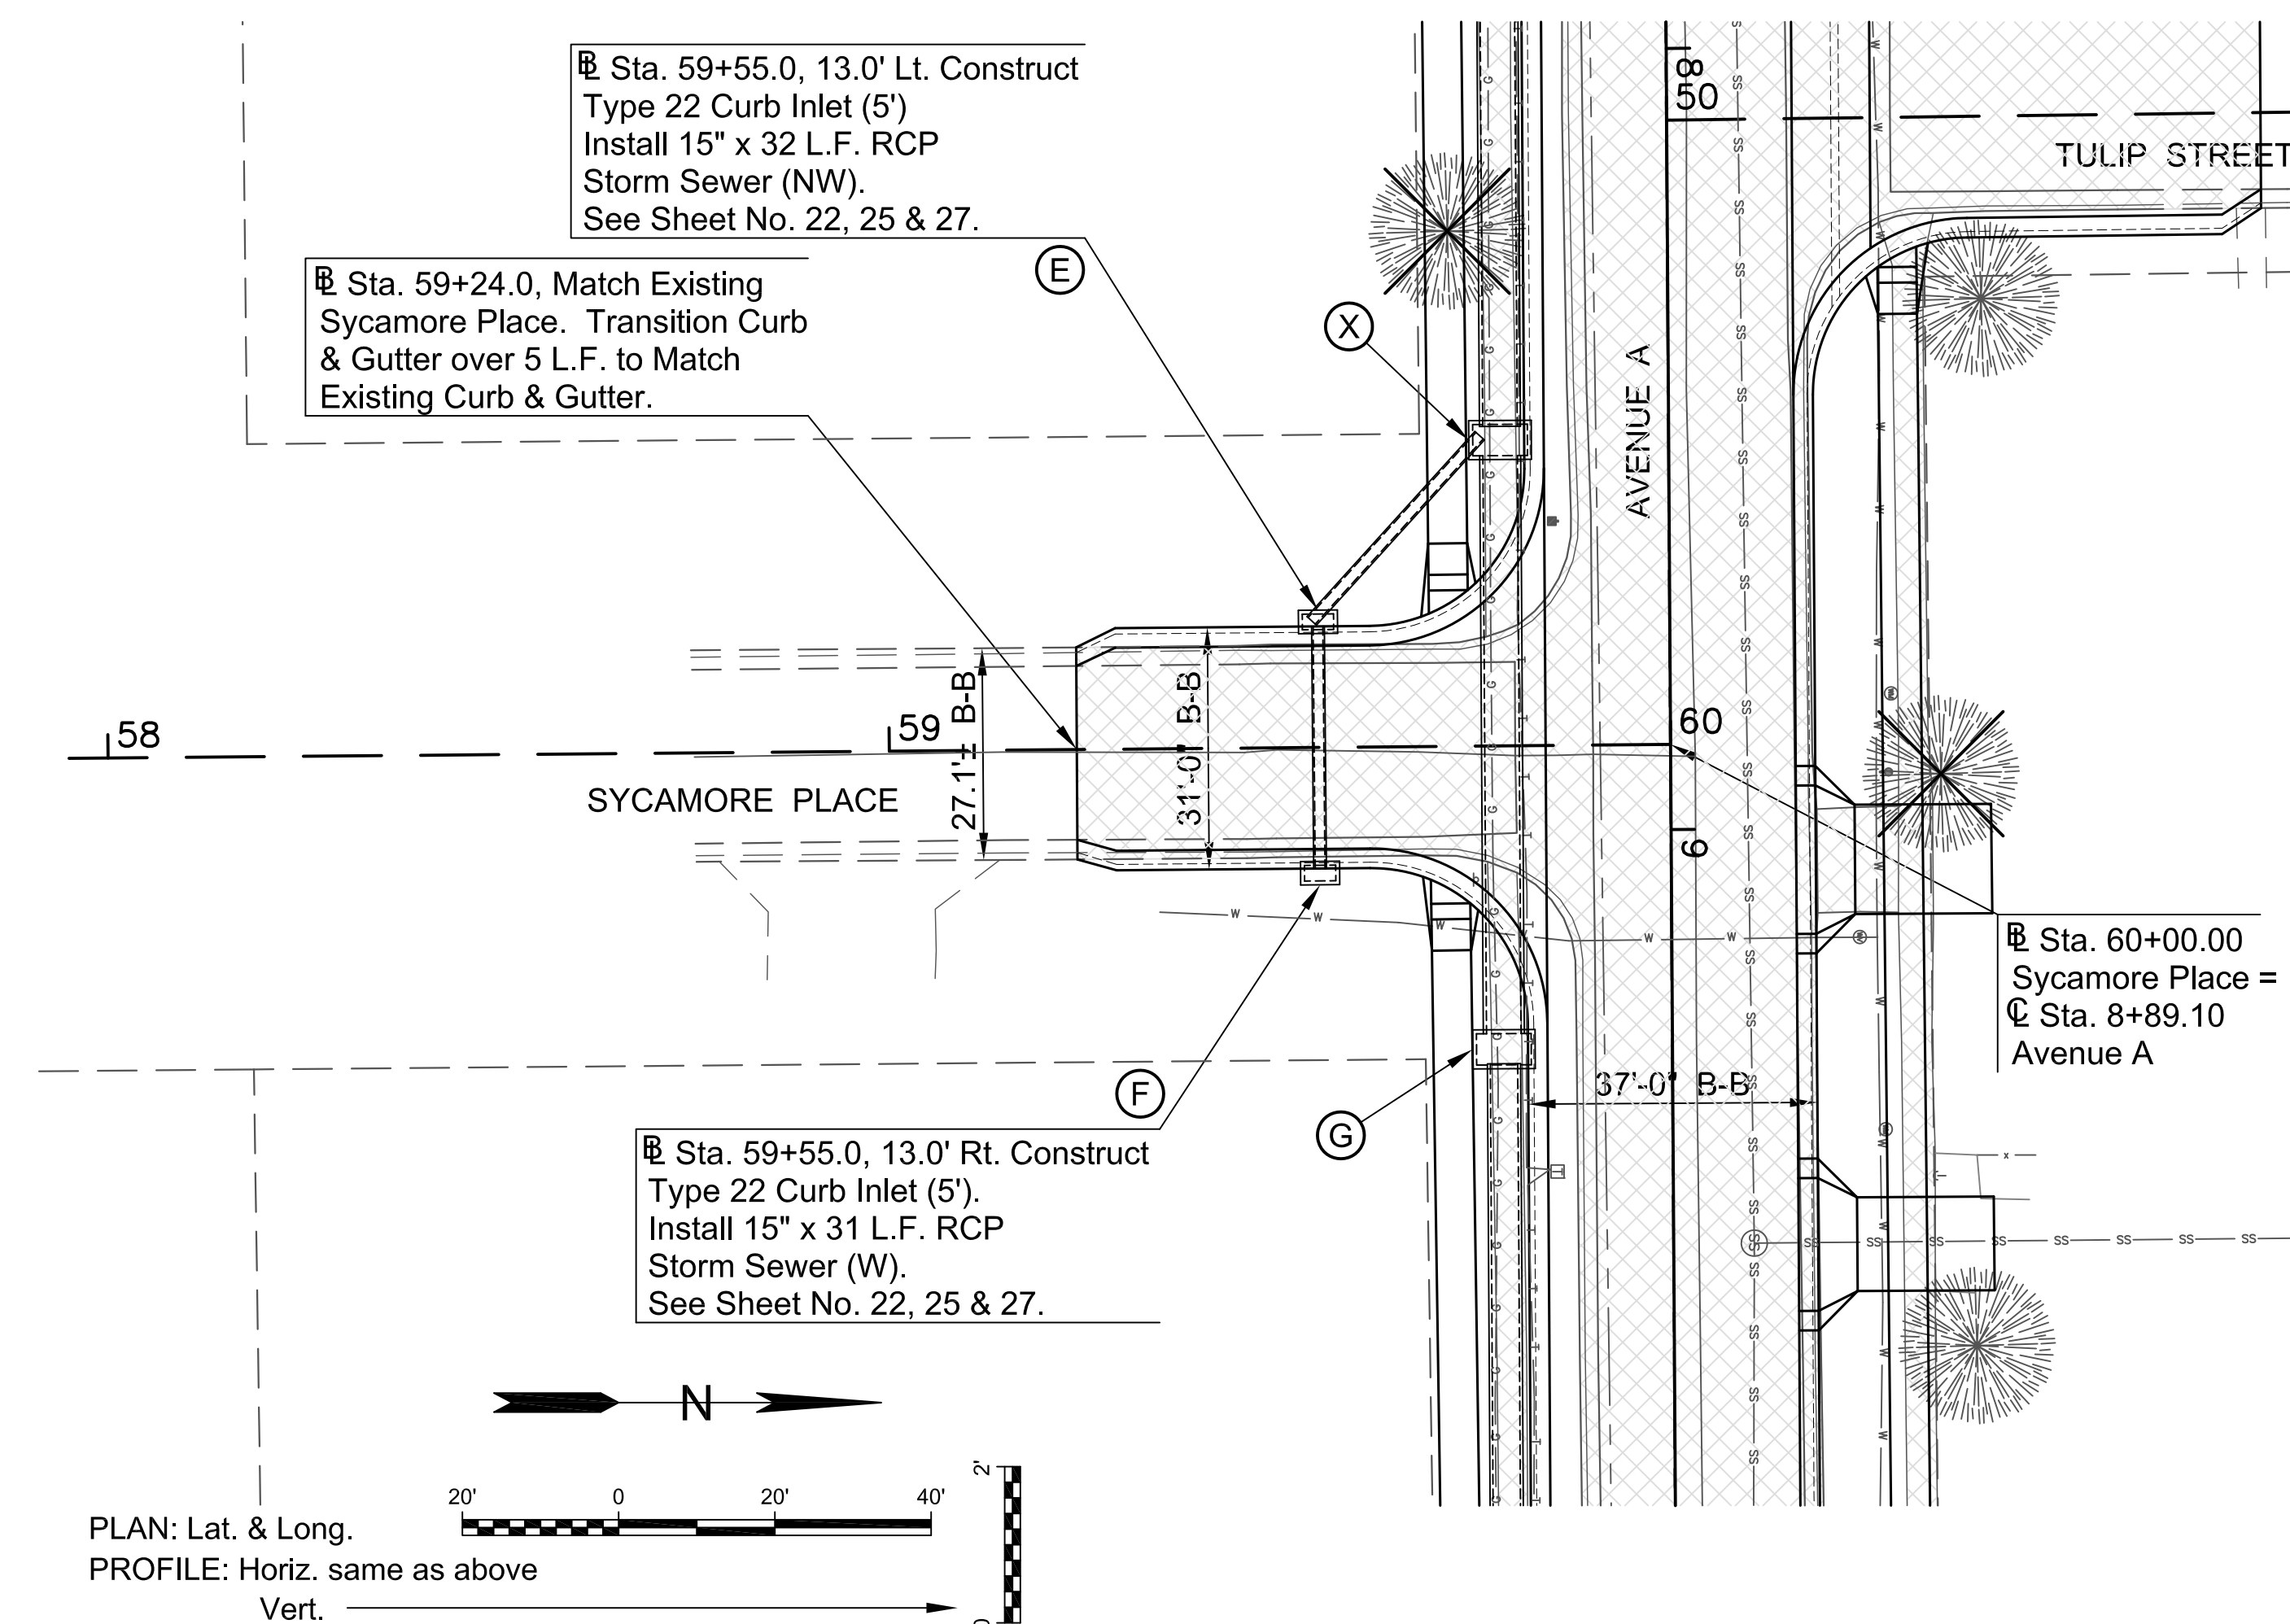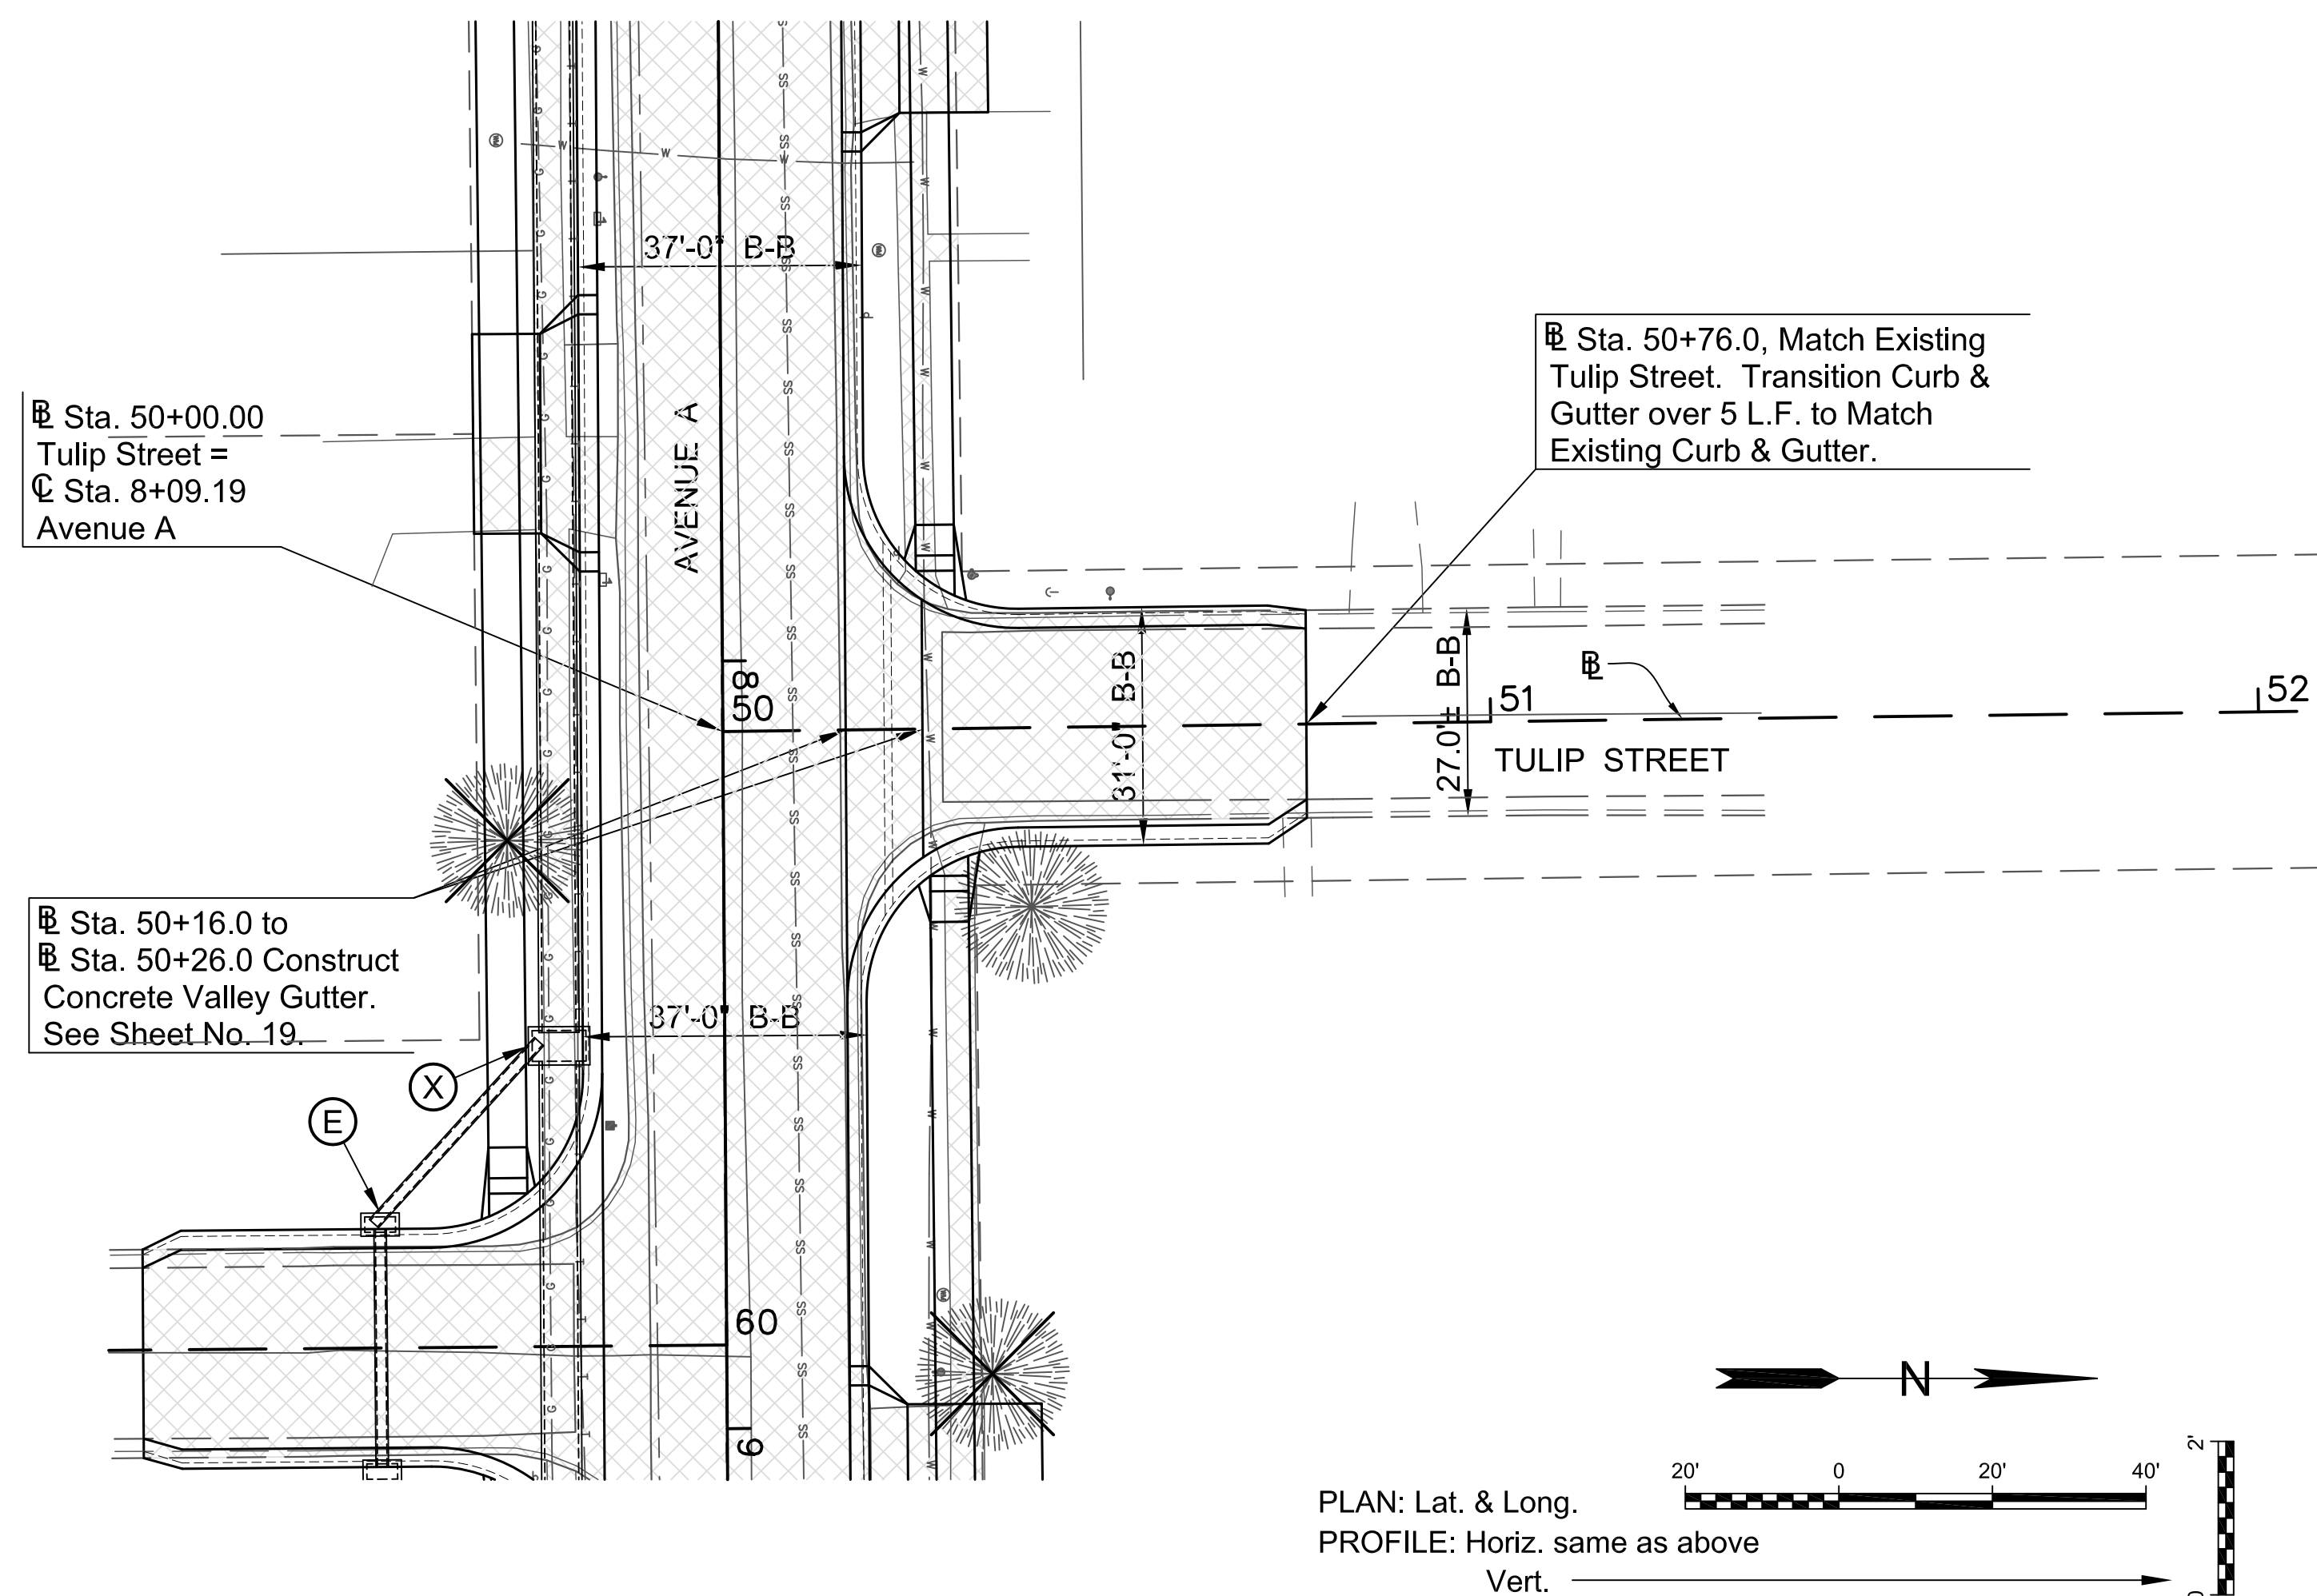


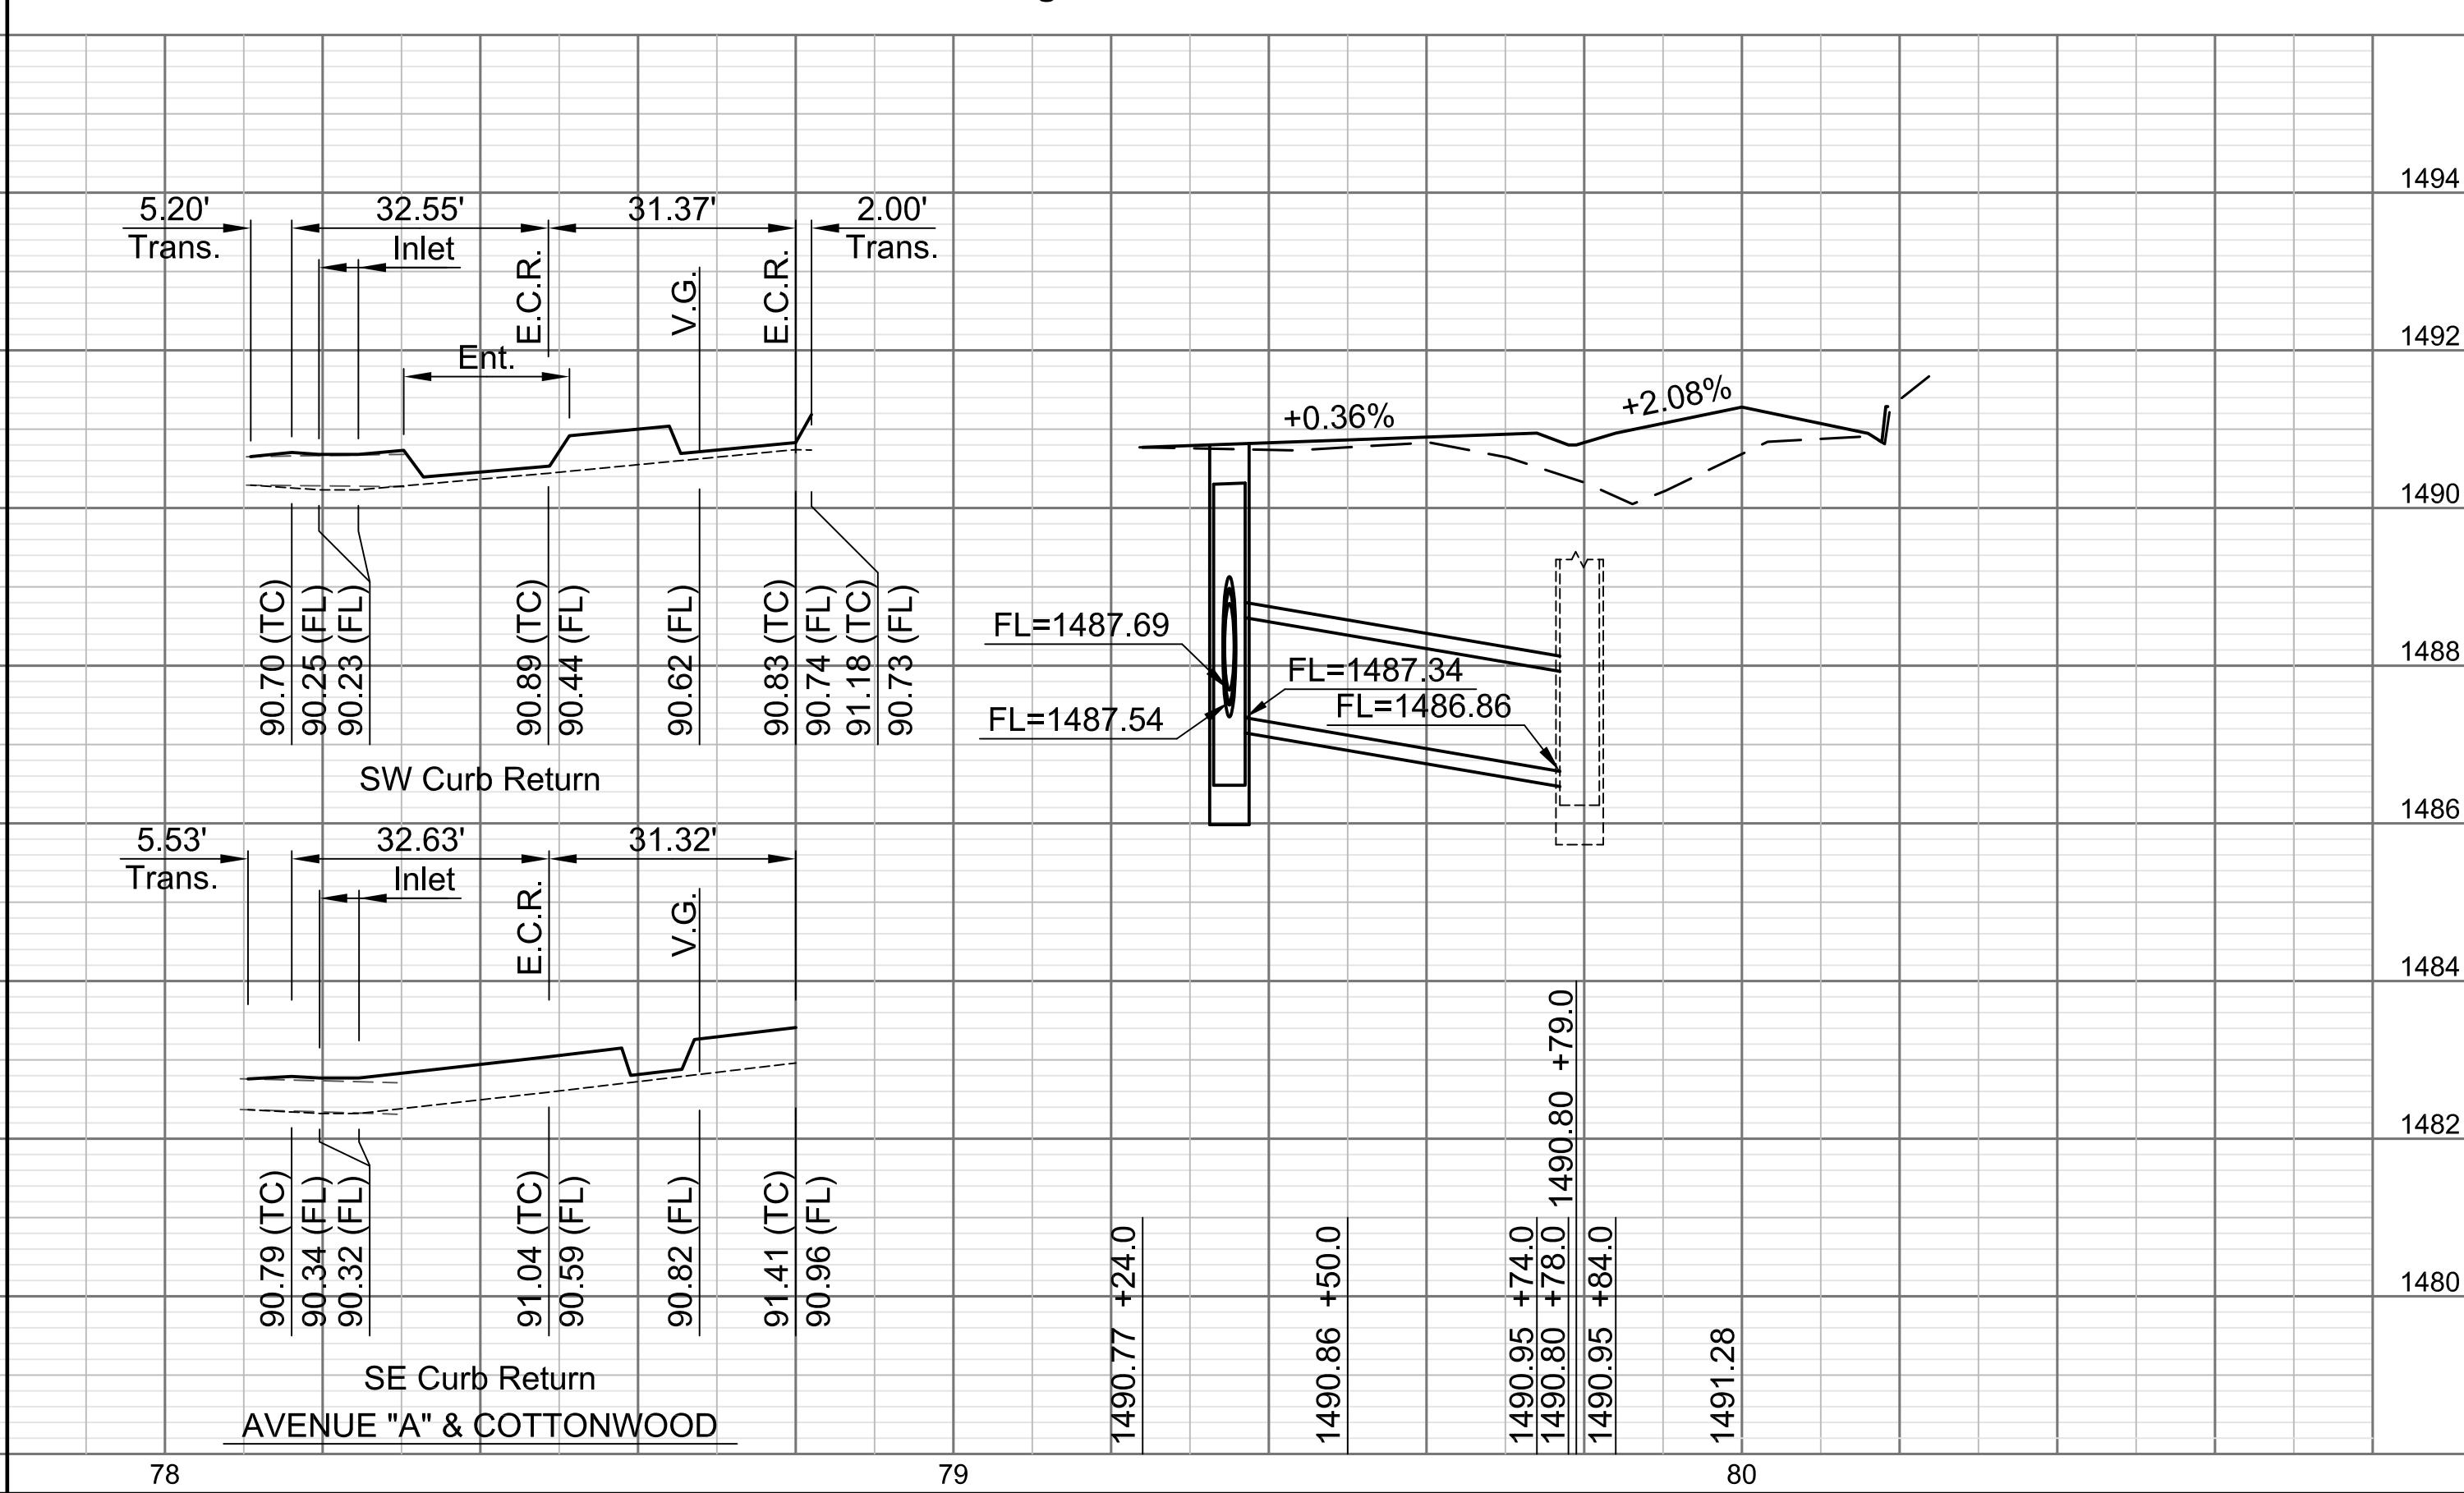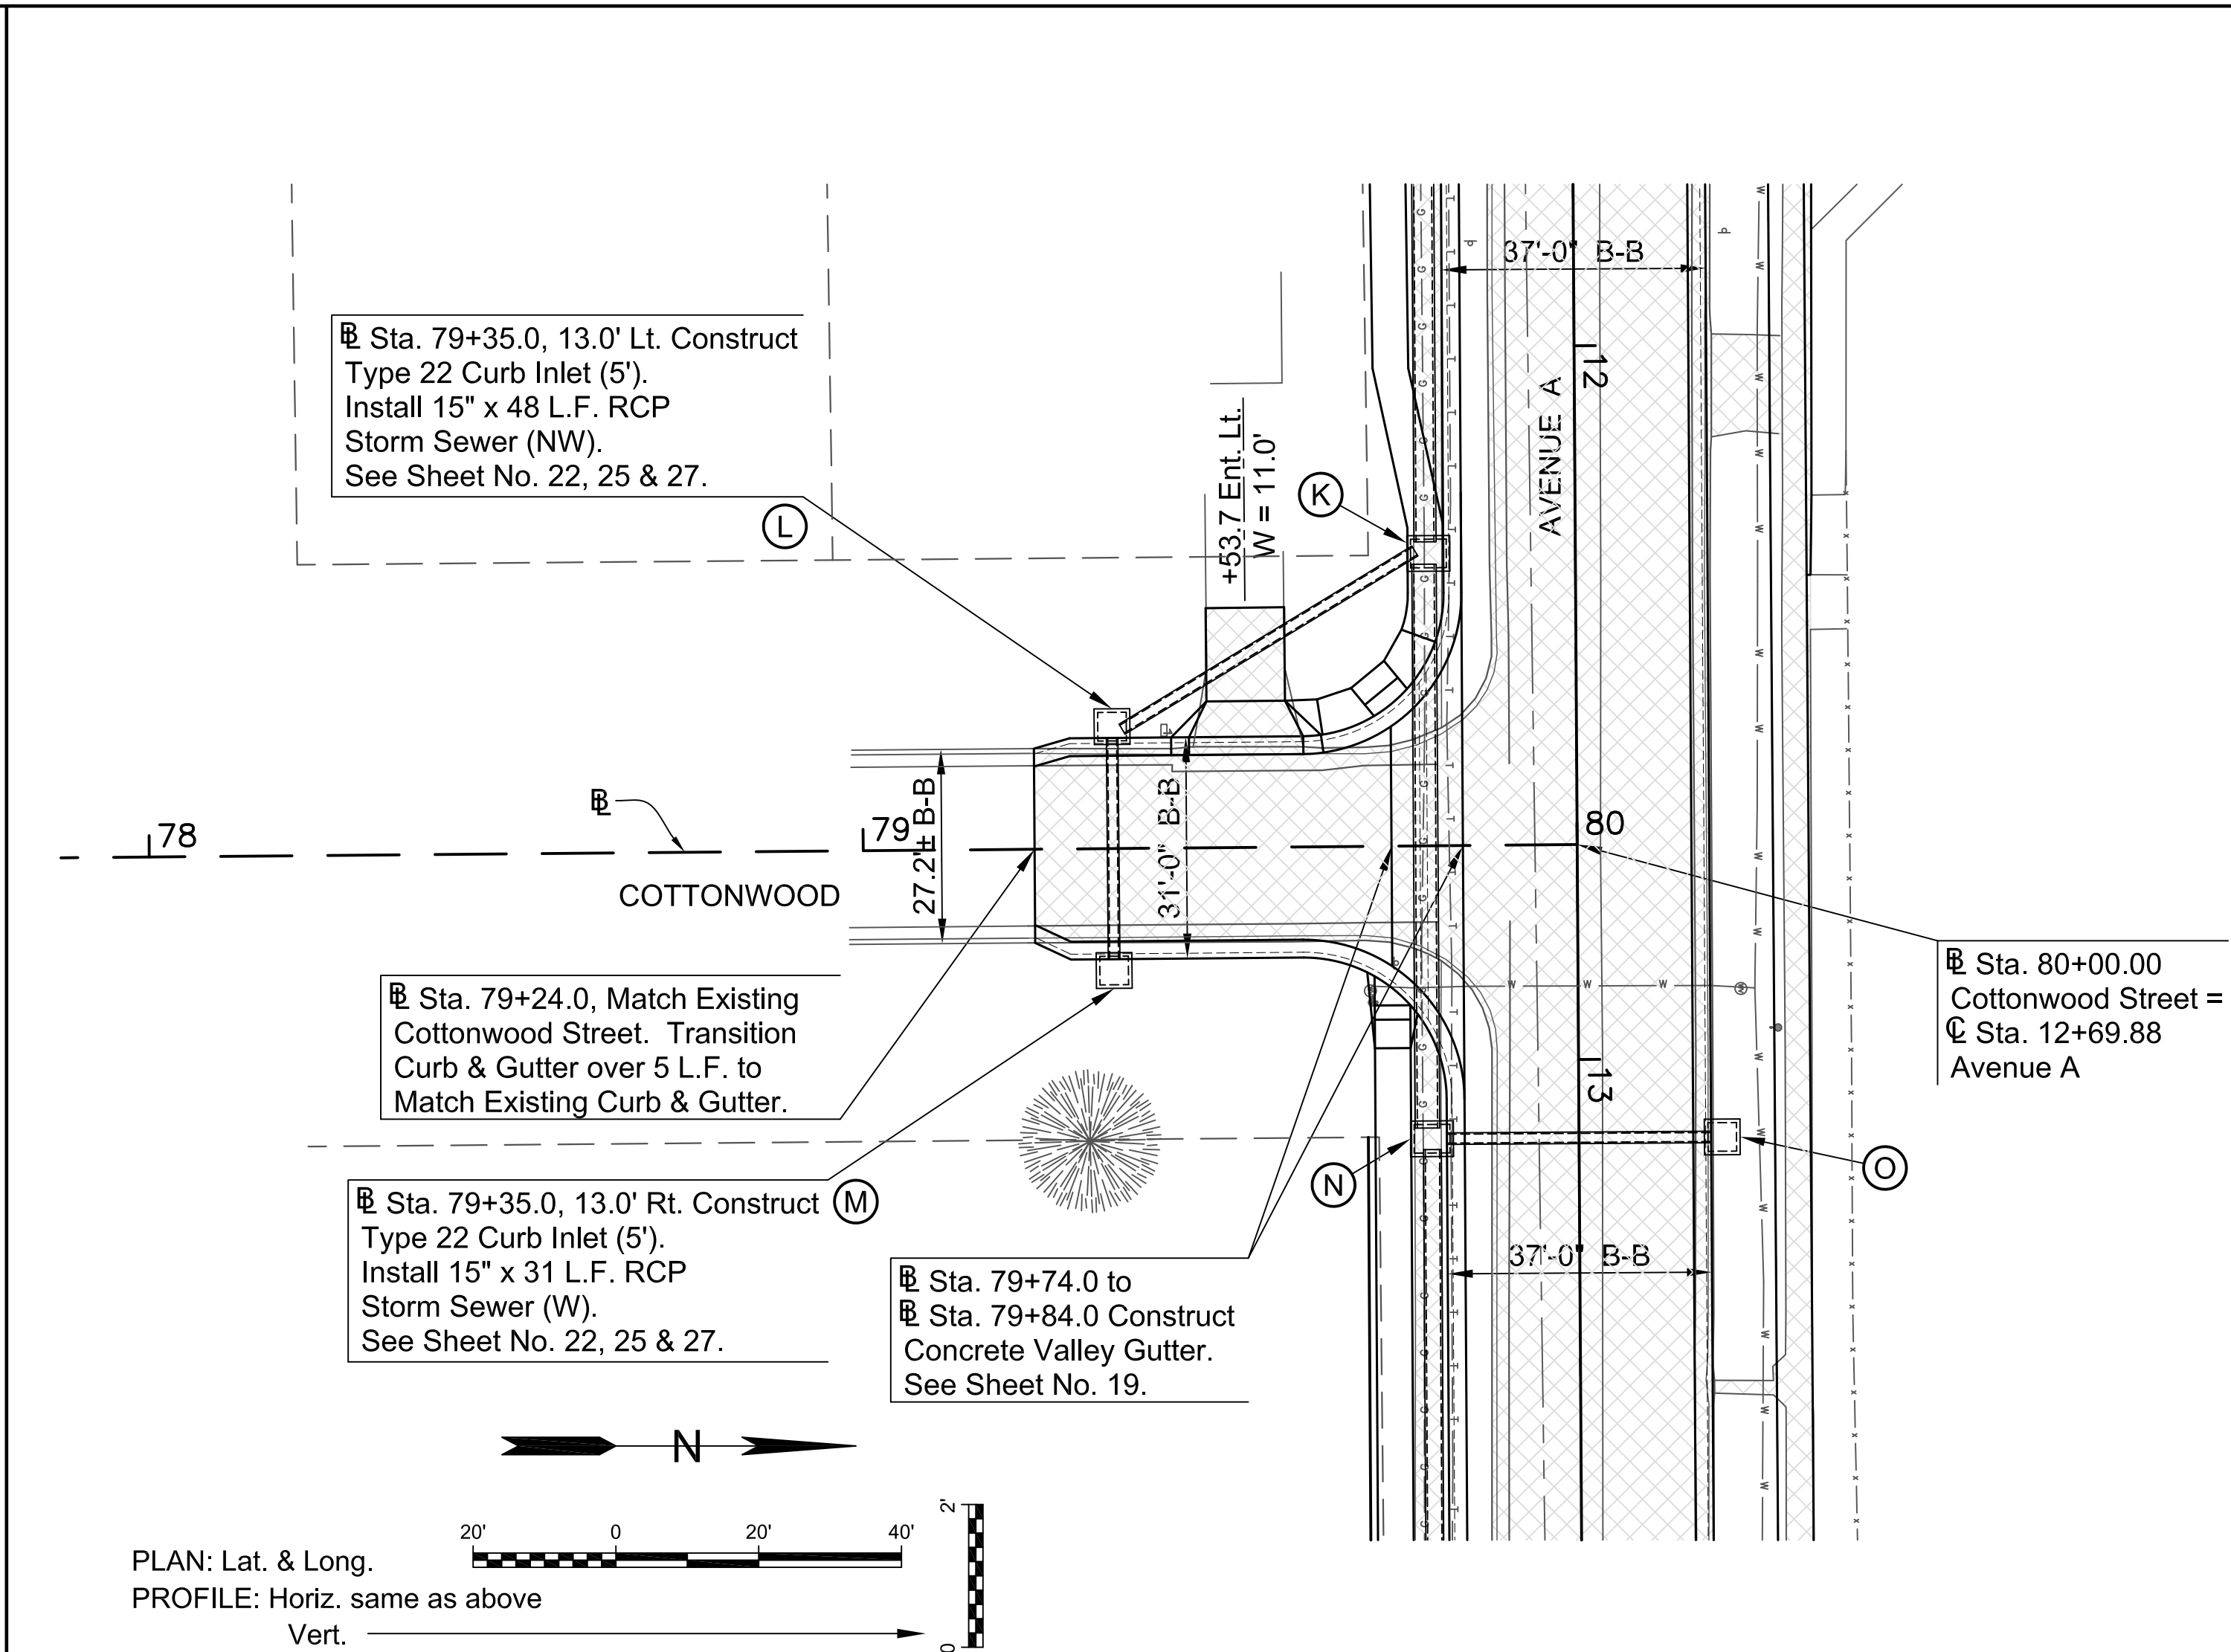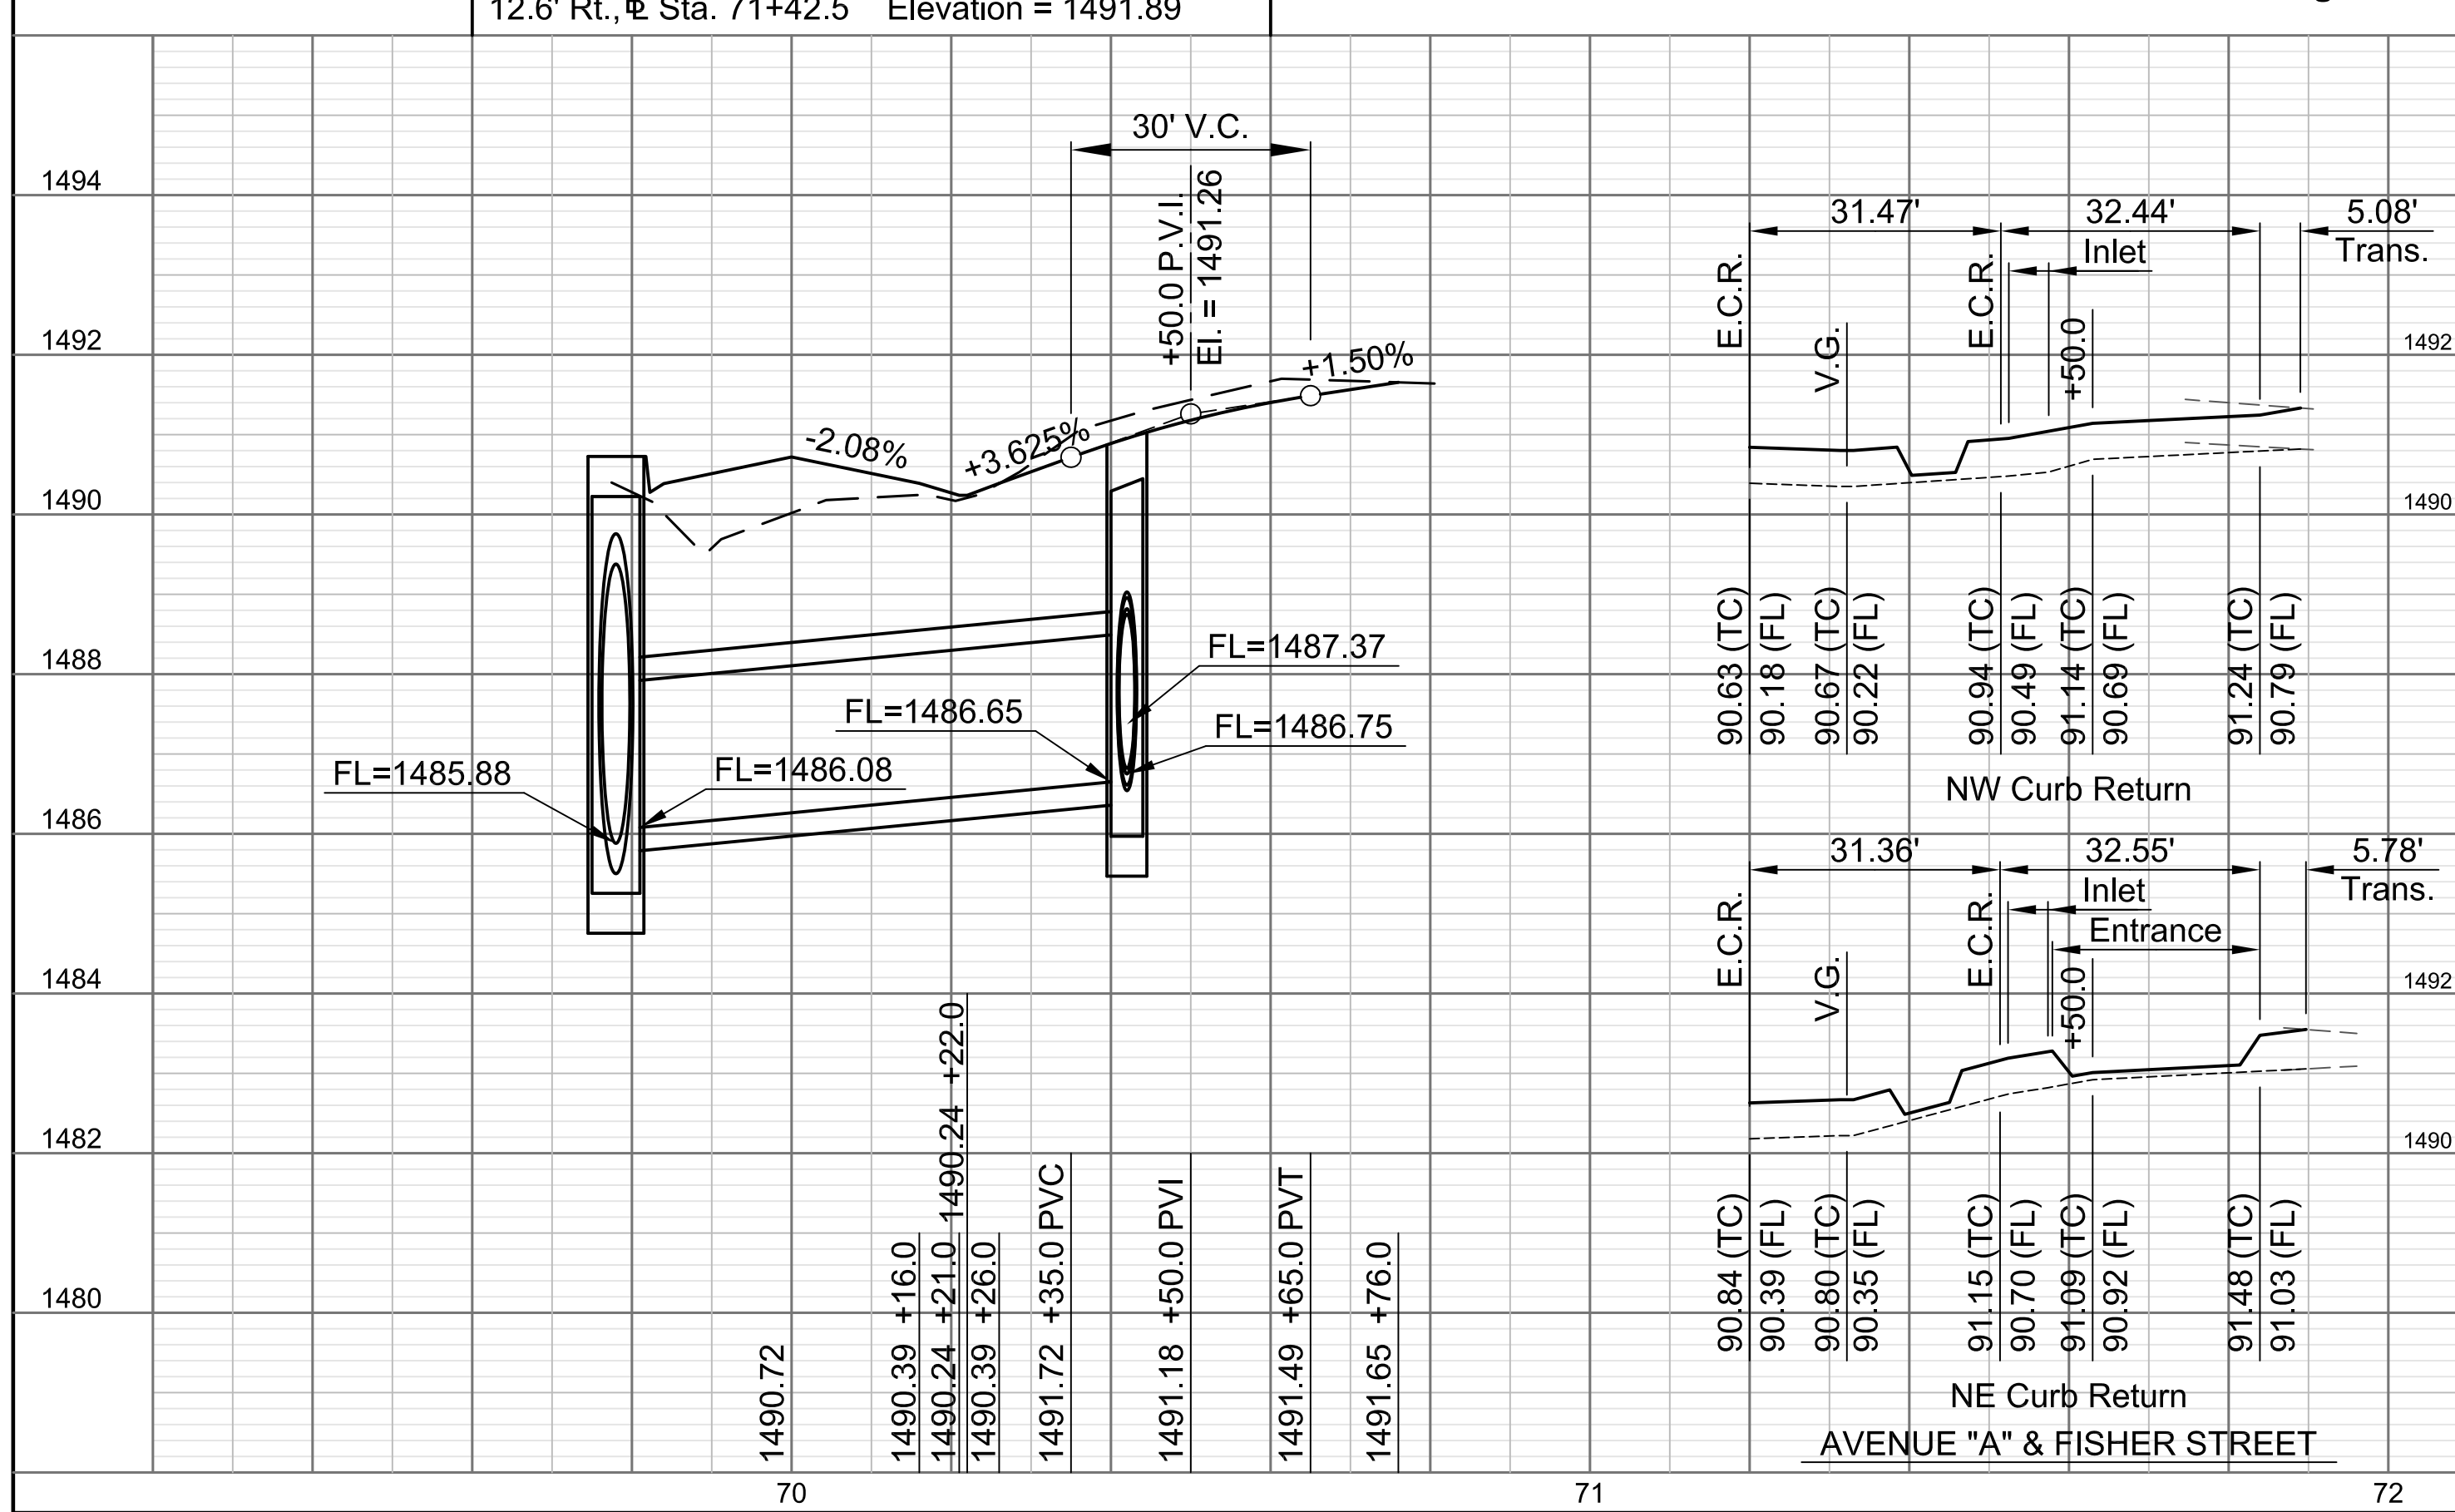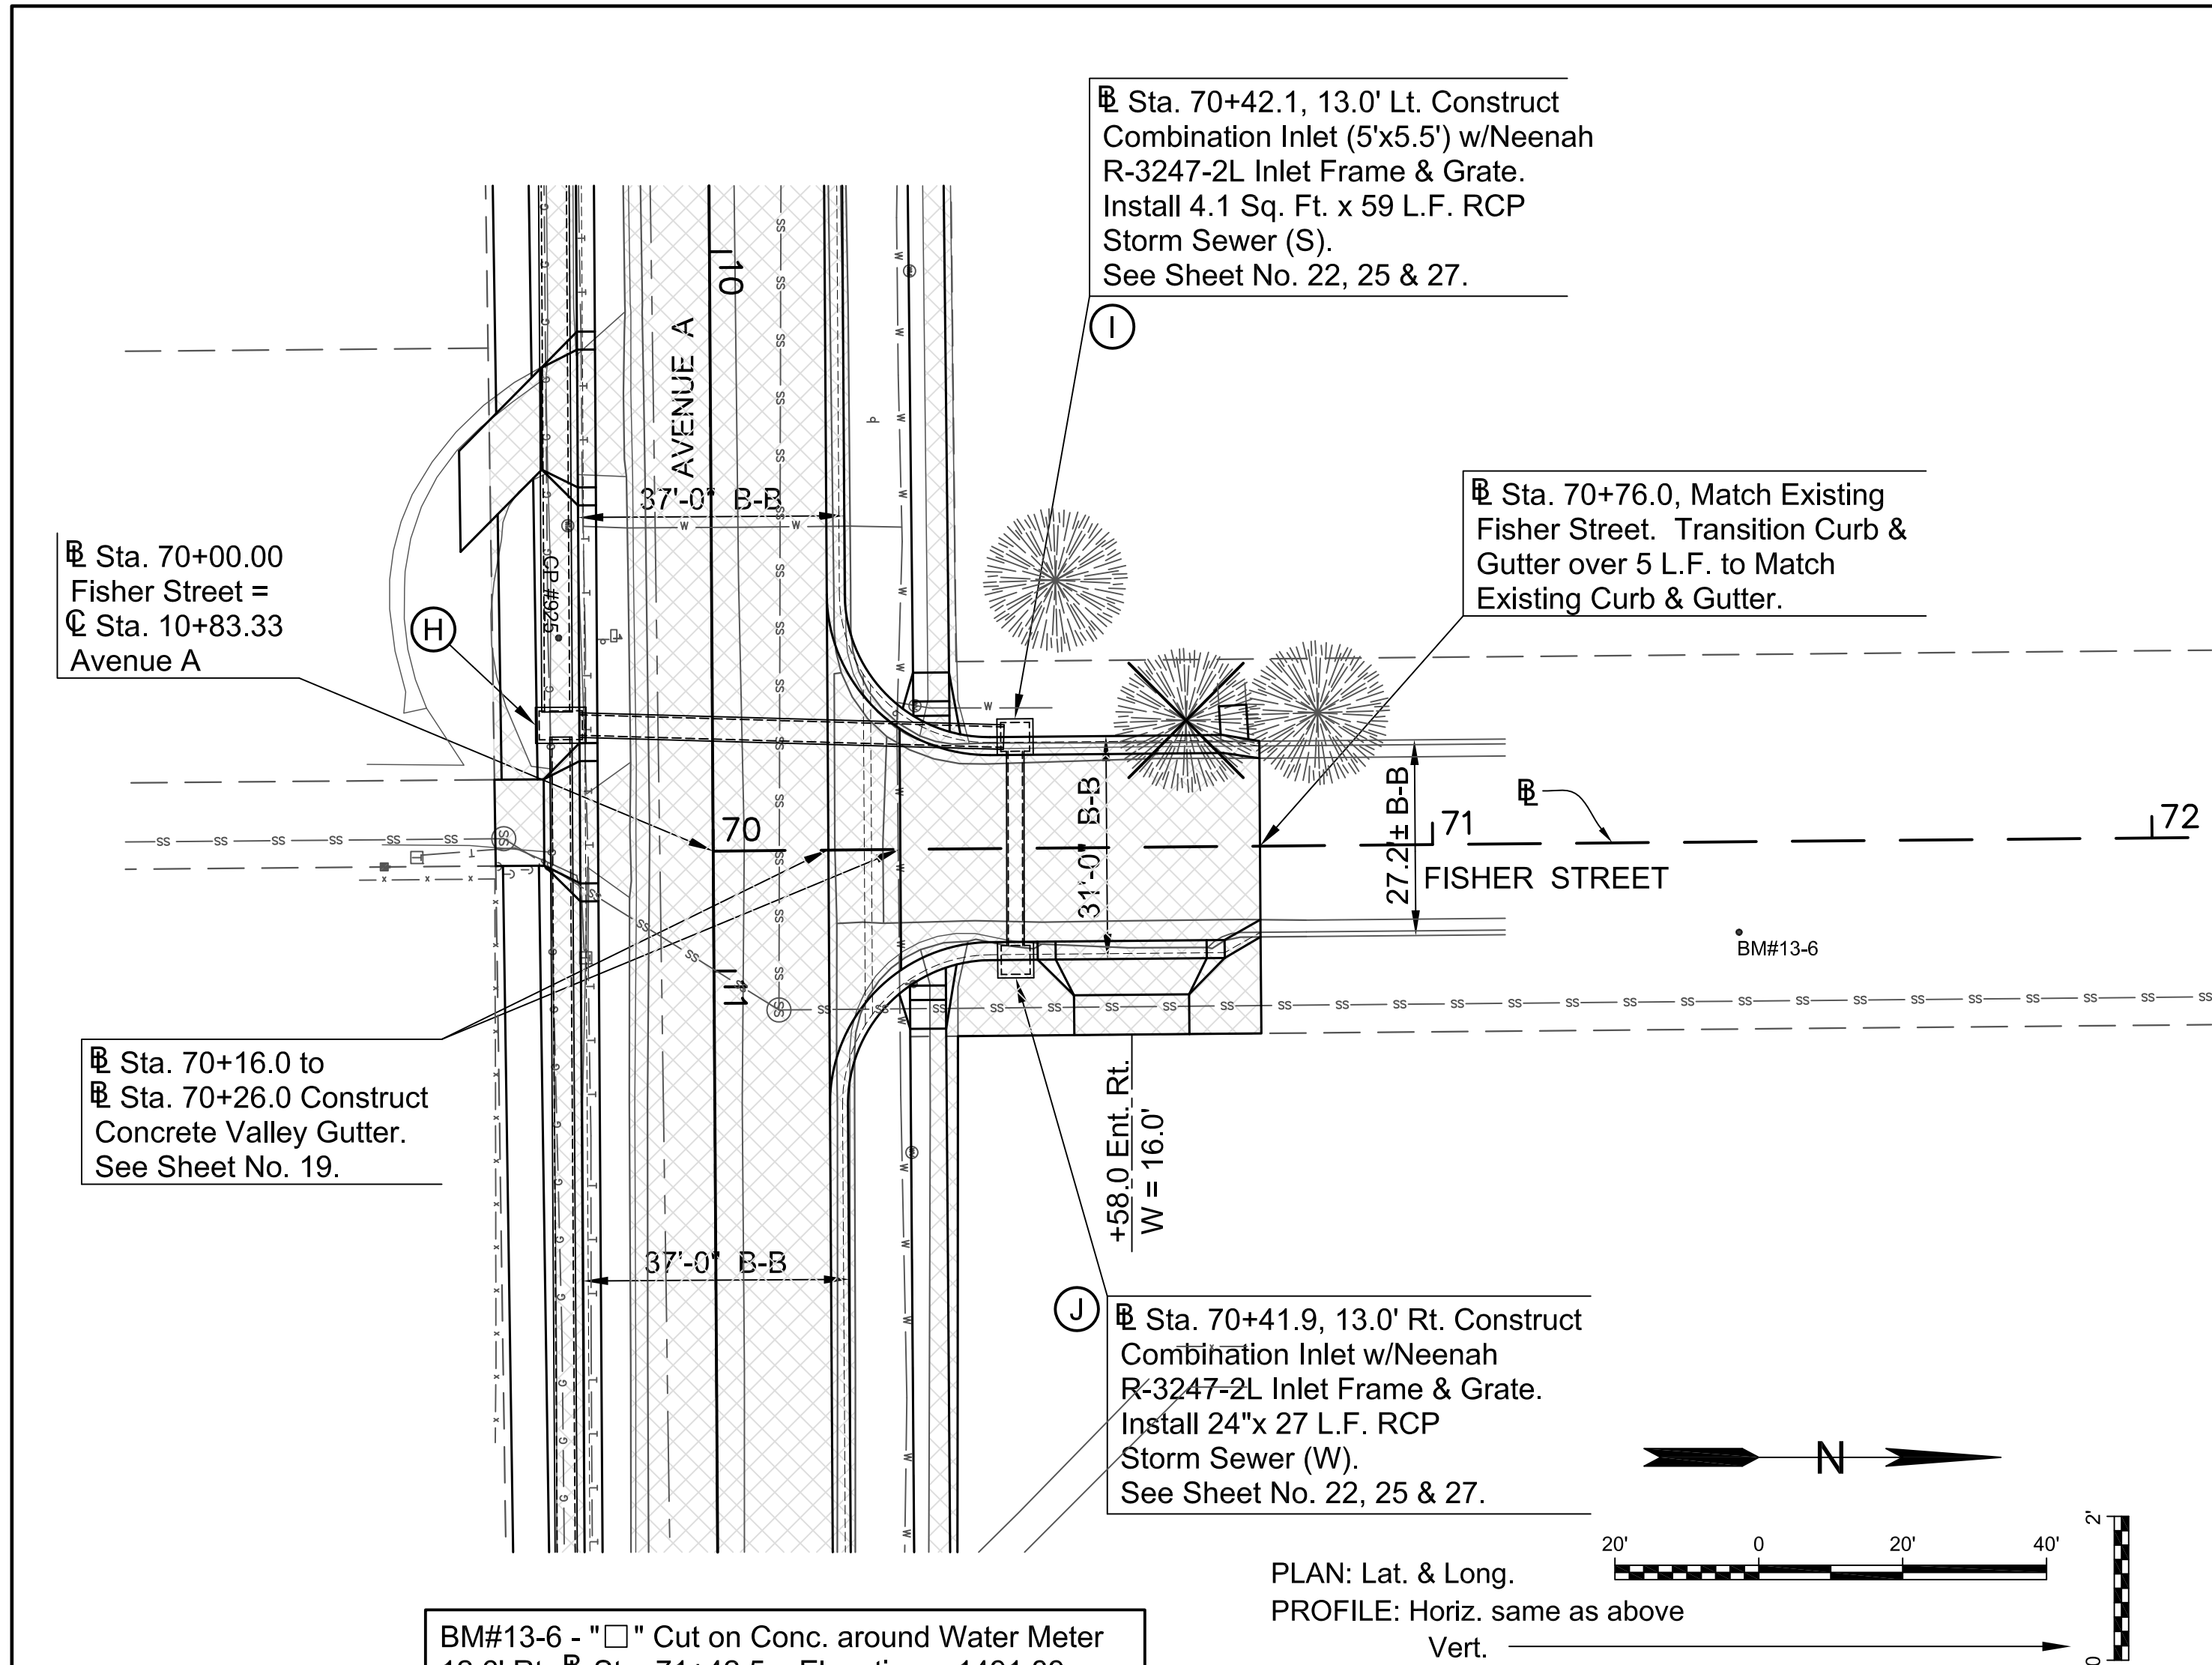


BG Consultants, Inc. Engineering ■ Architecture ■ Surveying	
DATE	INITIALS
REVISIONS	
NO.	
AVENUE "A" & TREATMENT PLANT ROAD 2015 STREET IMPROVEMENTS McPHERSON, KANSAS	
FISHER STREET PLAN & PROFILE COTTONWOOD PLAN & PROFILE	
Engineer:	J.T.S.
Drafter:	D.G.R.
Check:	S.L.A.
Date:	02-06-2015
Project No. 13-1443H	
Sht. No.	Total Shts.
8	73



BM#13-5 - R.R. Spike in Light Pole
20.7' Rt., B Sta. 89+40.6 Elevation = 1493.72

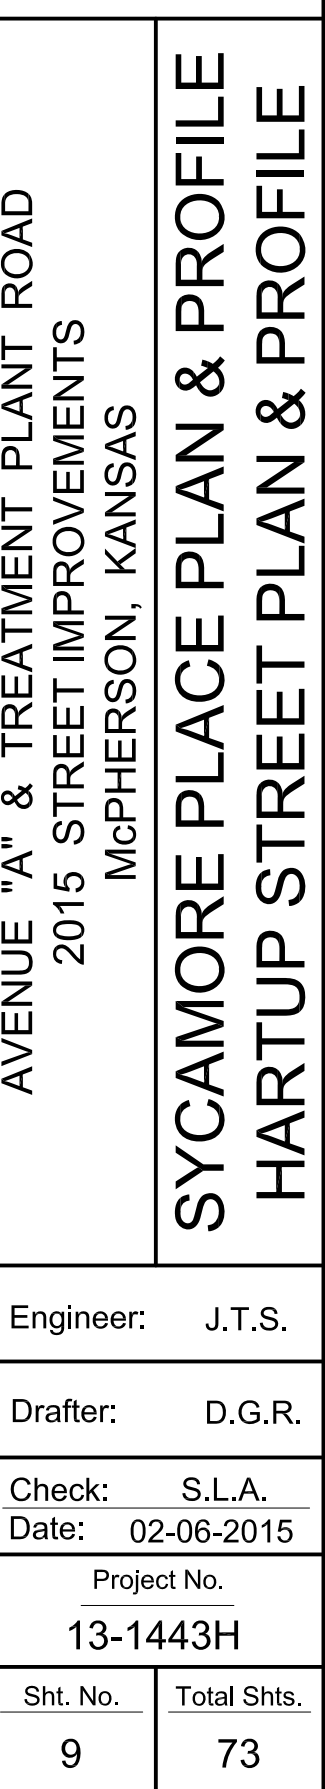

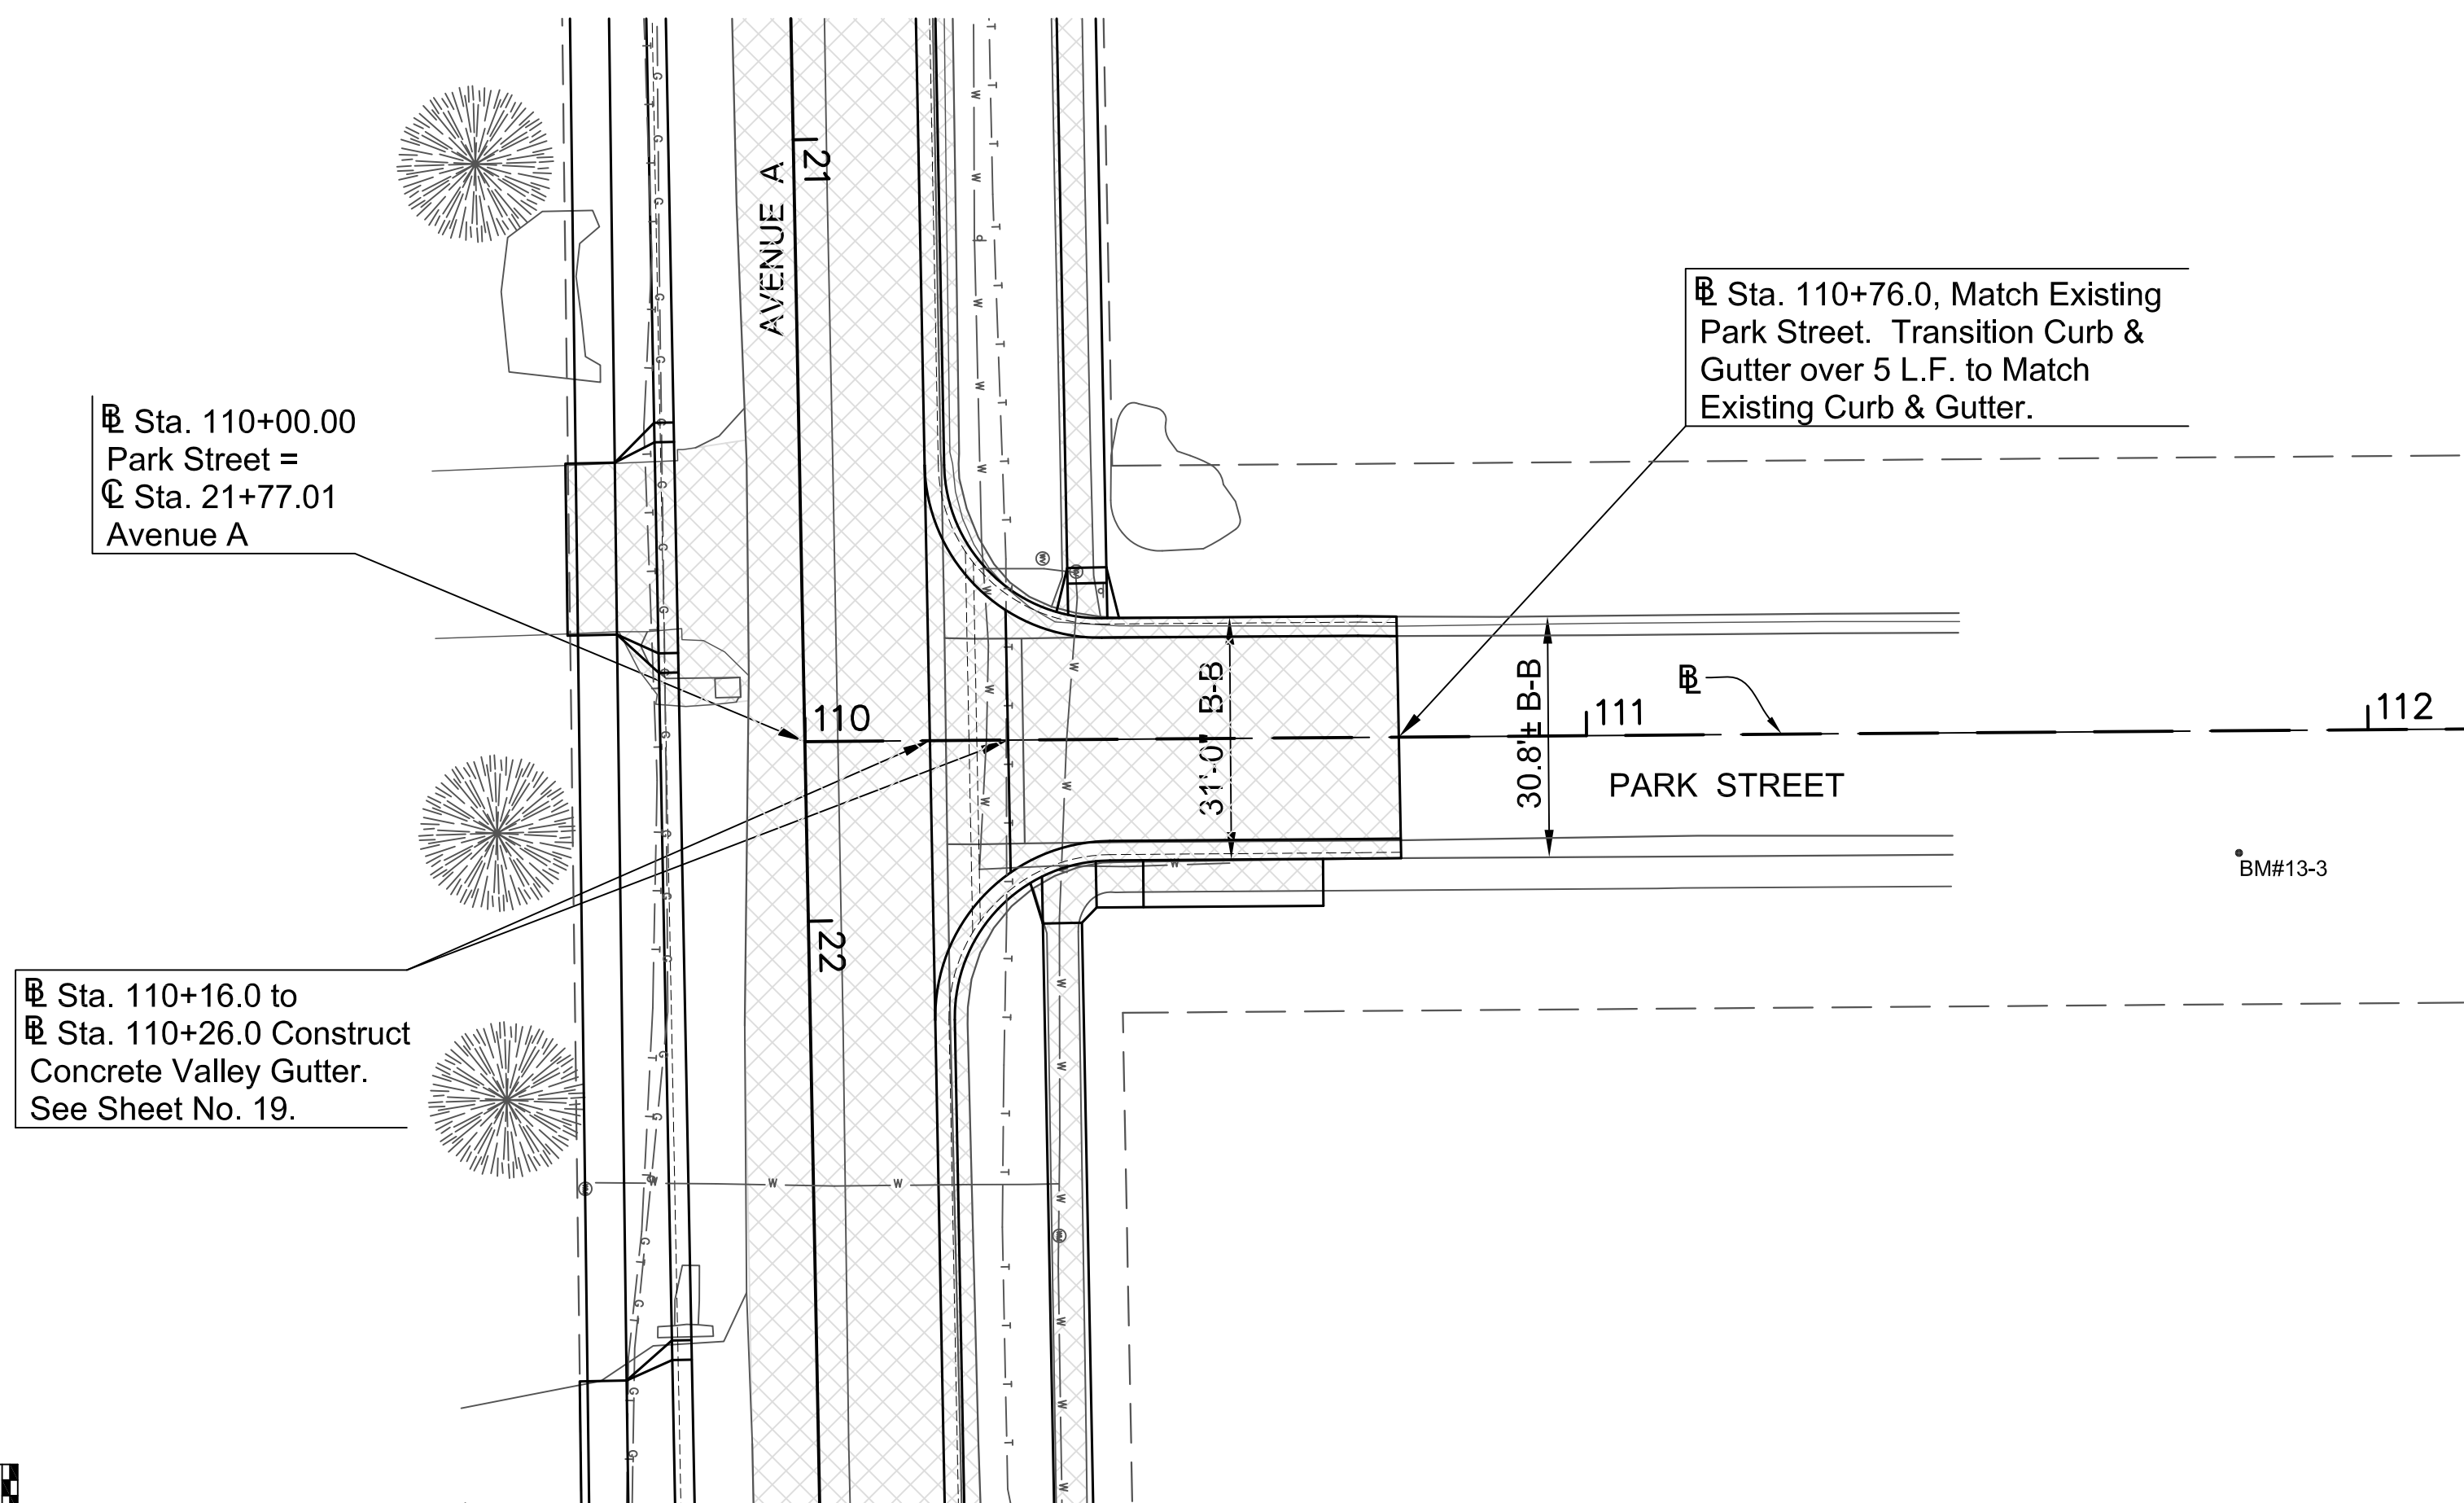

NW Curb Return

31.18' 30.50' 5.00' Trans.

E.C.R. E.C.R.

V.G.

92.71 (TC)
92.26 (FL)
92.33 (TC)
91.88 (FL)

92.39 (TC)
91.94 (FL)

91.60 (TC)
91.15 (FL)

1482
1490

NE Curb Return

31.65' 32.27' 5.00' Trans.

E.C.R. E.C.R.

V.G.

91.74 (TC)
91.29 (FL)
92.10 (TC)
91.65 (FL)




91.94 (FL)

91.52 (TC)
91.07 (FL)


1482
1490

AVENUE "A" & PARK STREET

AVENUE "A" & TREATMENT PLANT ROAD 2015 STREET IMPROVEMENTS McPHERSON, KANSAS		PARK STREET PLAN & PROFILE	
Engineer: J.T.S.		Drafter: D.G.R.	
Check: S.L.A. Date: 12-03-2014		Project No. 13-1443H	
Sht. No. 10	Total Shts. 73		

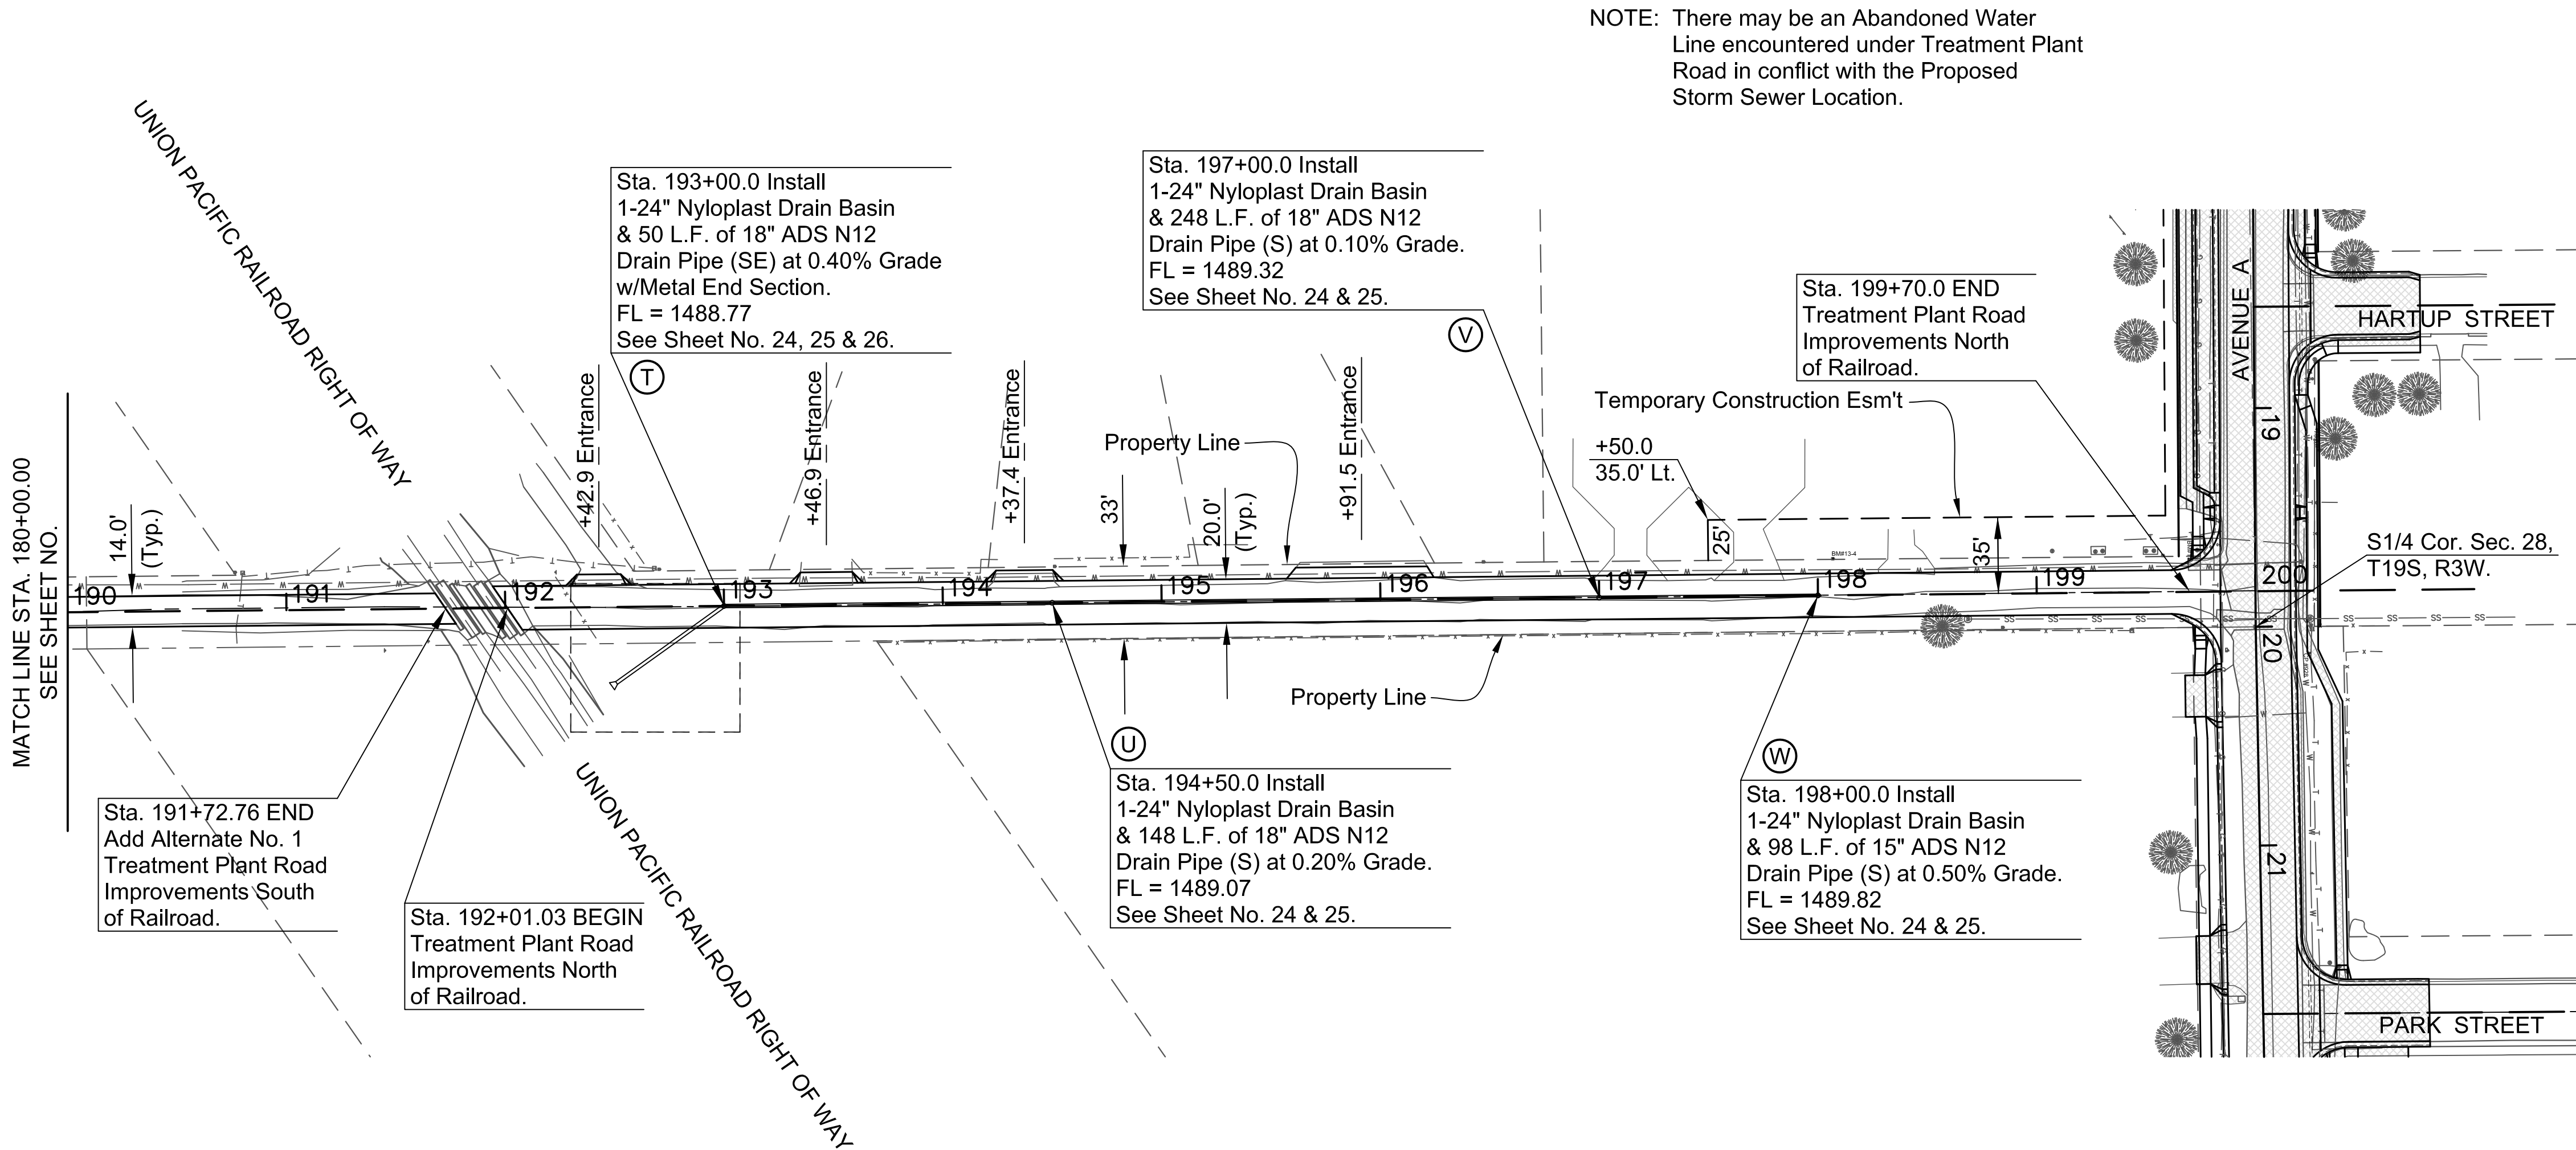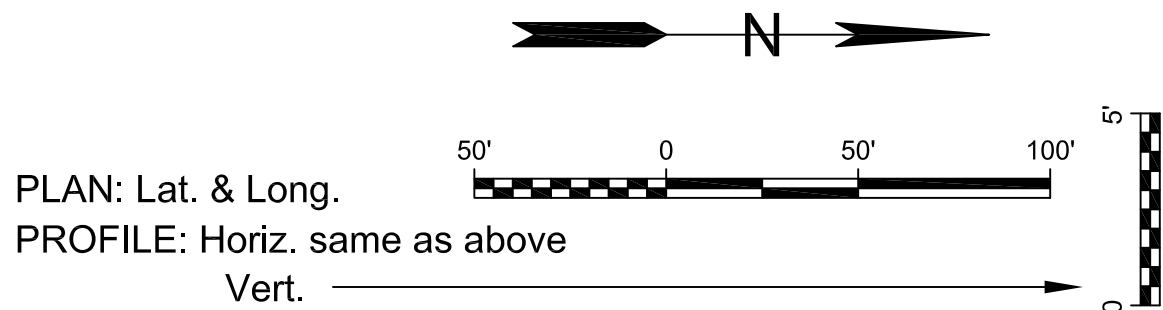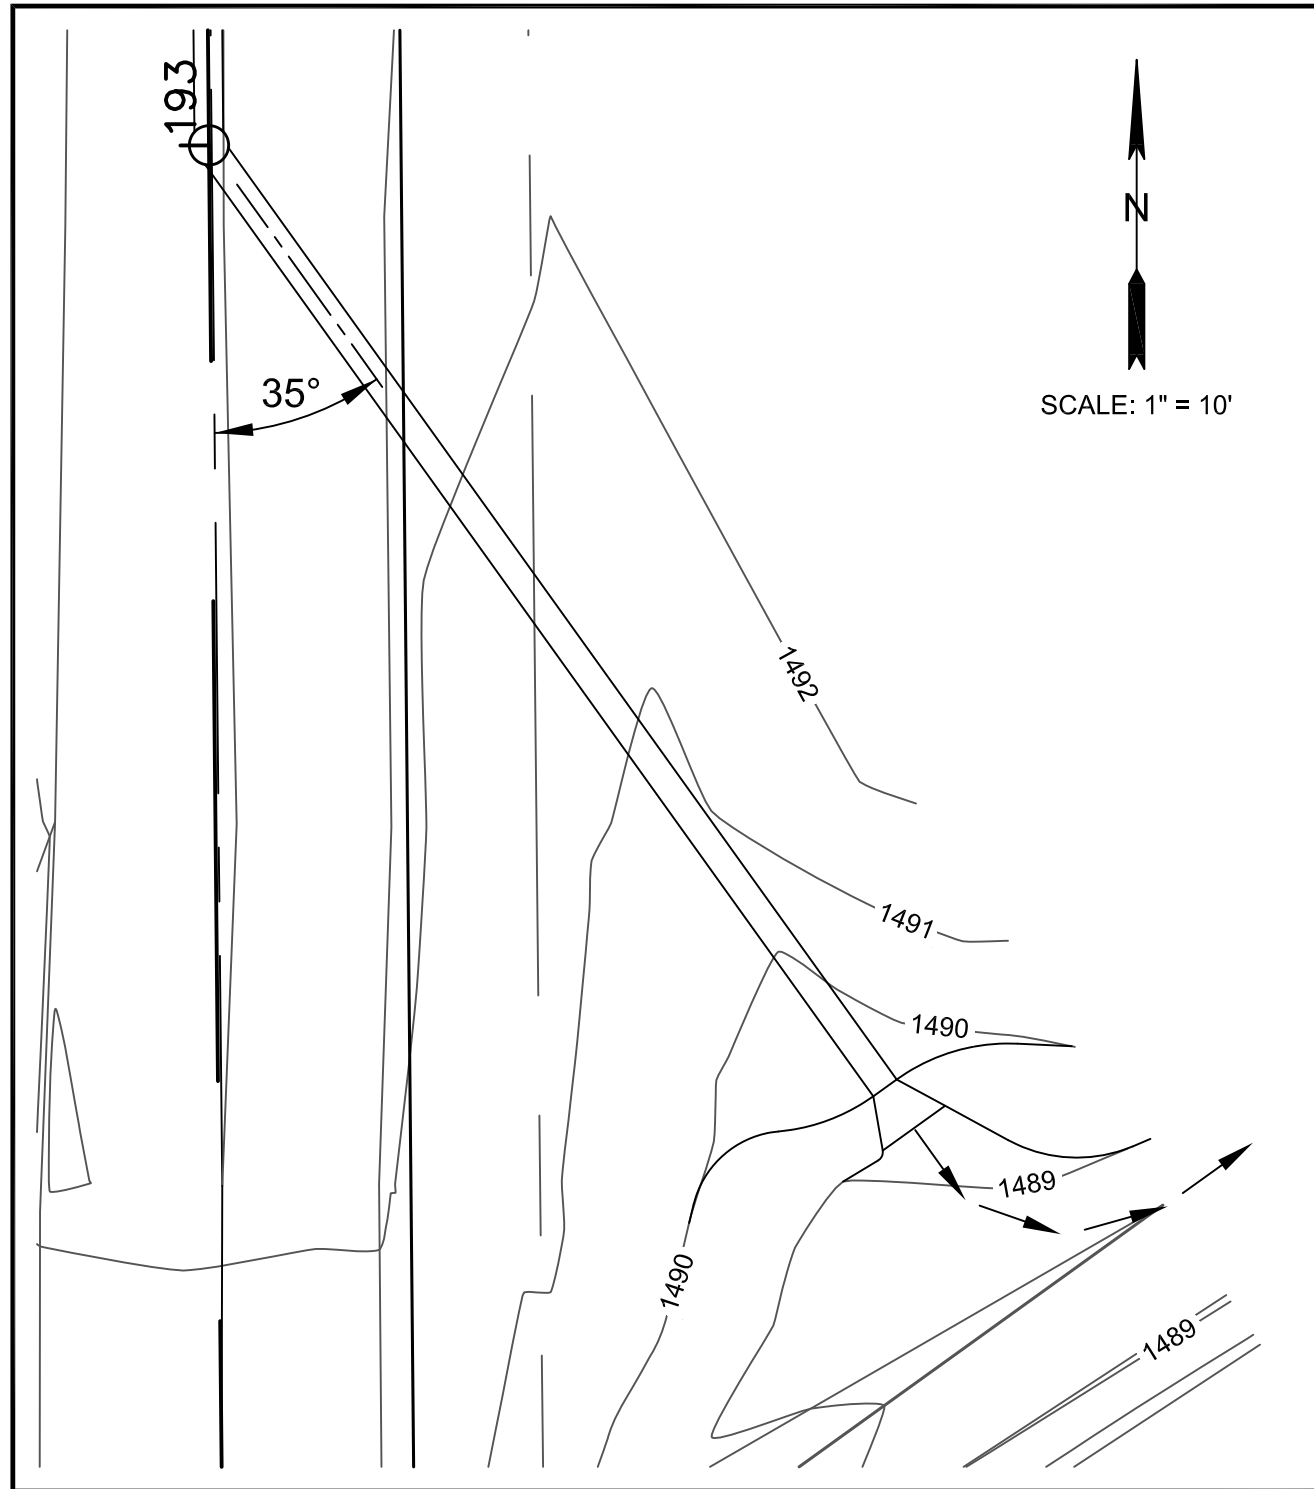

NOTE: There may be an Abandoned Water Line encountered under Treatment Plant Road in conflict with the Proposed Storm Sewer Location.

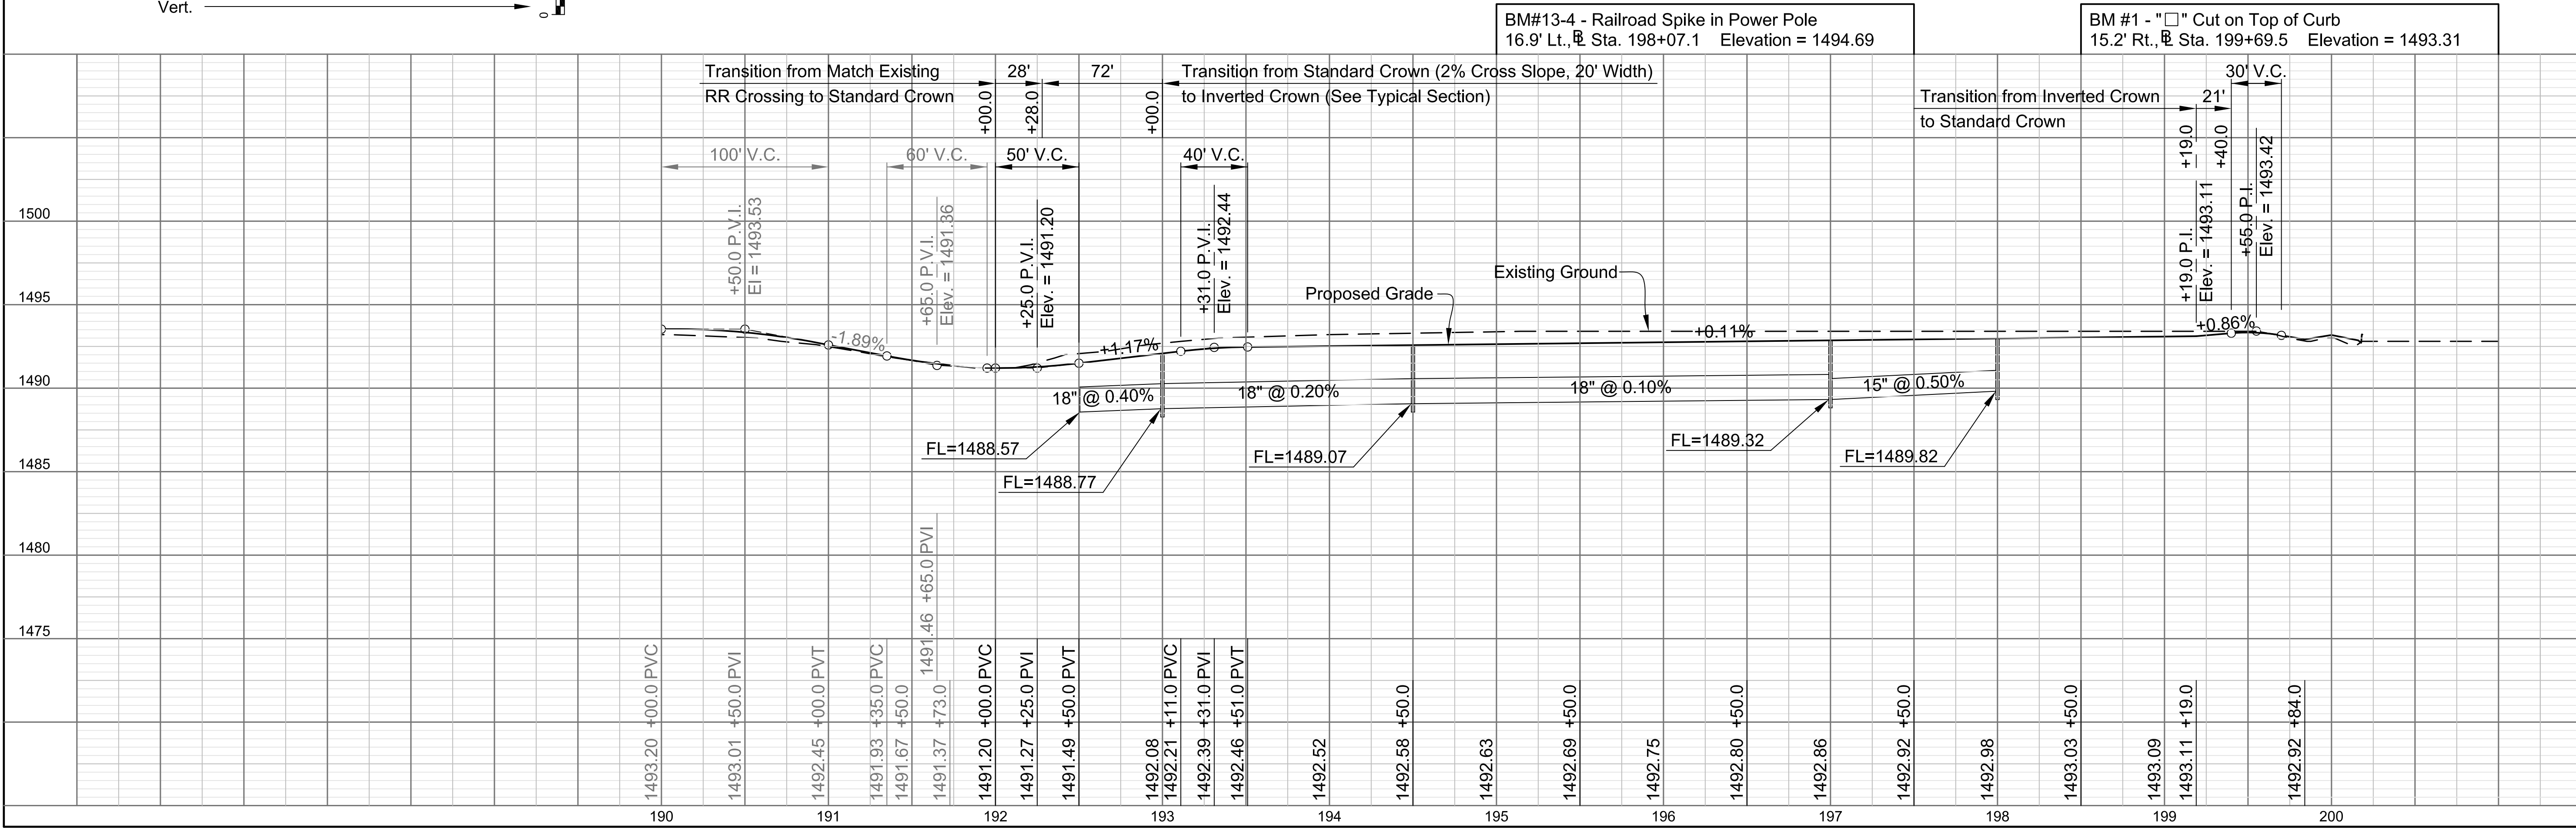

BG Consultants, Inc. ■ Engineering ■ Architecture ■ Surveying	
NO.	DATE INITIALS
REVISIONS	
AVENUE "A" & TREATMENT PLANT ROAD 2015 STREET IMPROVEMENTS McPHERSON, KANSAS	
Treatment Plant Road Plan & Profile Sta. 190+00.00 to Sta. 200+00.00	
Engineer: J.T.S.	
Drafter: D.G.R.	
Check: S.L.A. Date: 02-06-2015	
Project No. 13-1443H	
Sht. No.	Total Shts.
13	73

